


PROPOSED GROUND FLOOR PLAN





PROPOSED FIRST FLOOR PLAN

Note:
All drawings are supplied with full specifications

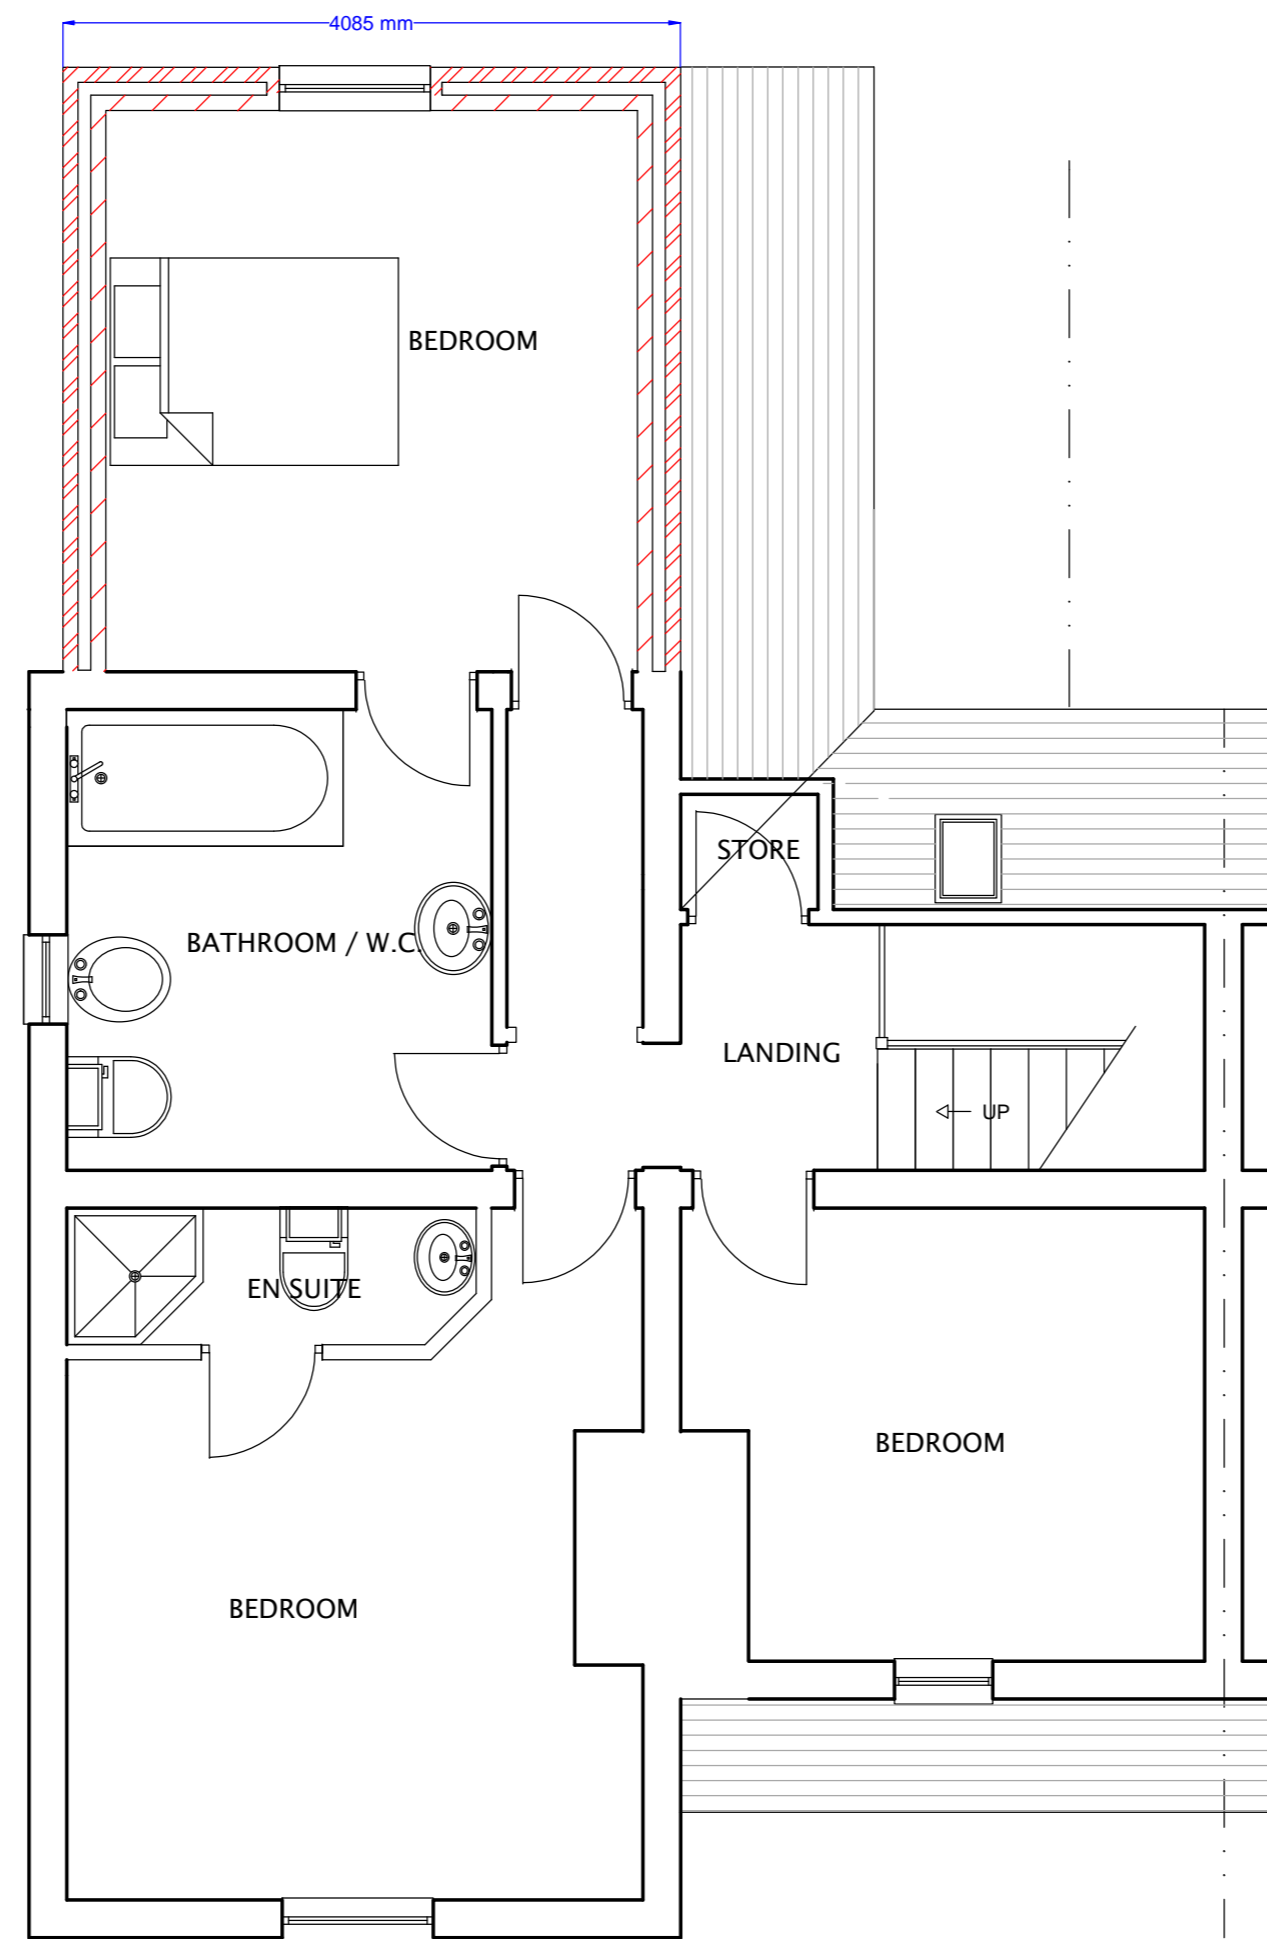

WALLS: BRICK TO MATCH EXISTING IN SHAPE, SIZE COLOUR AND TEXTURE
ROOF: SLATE TO MATCH EXISTING

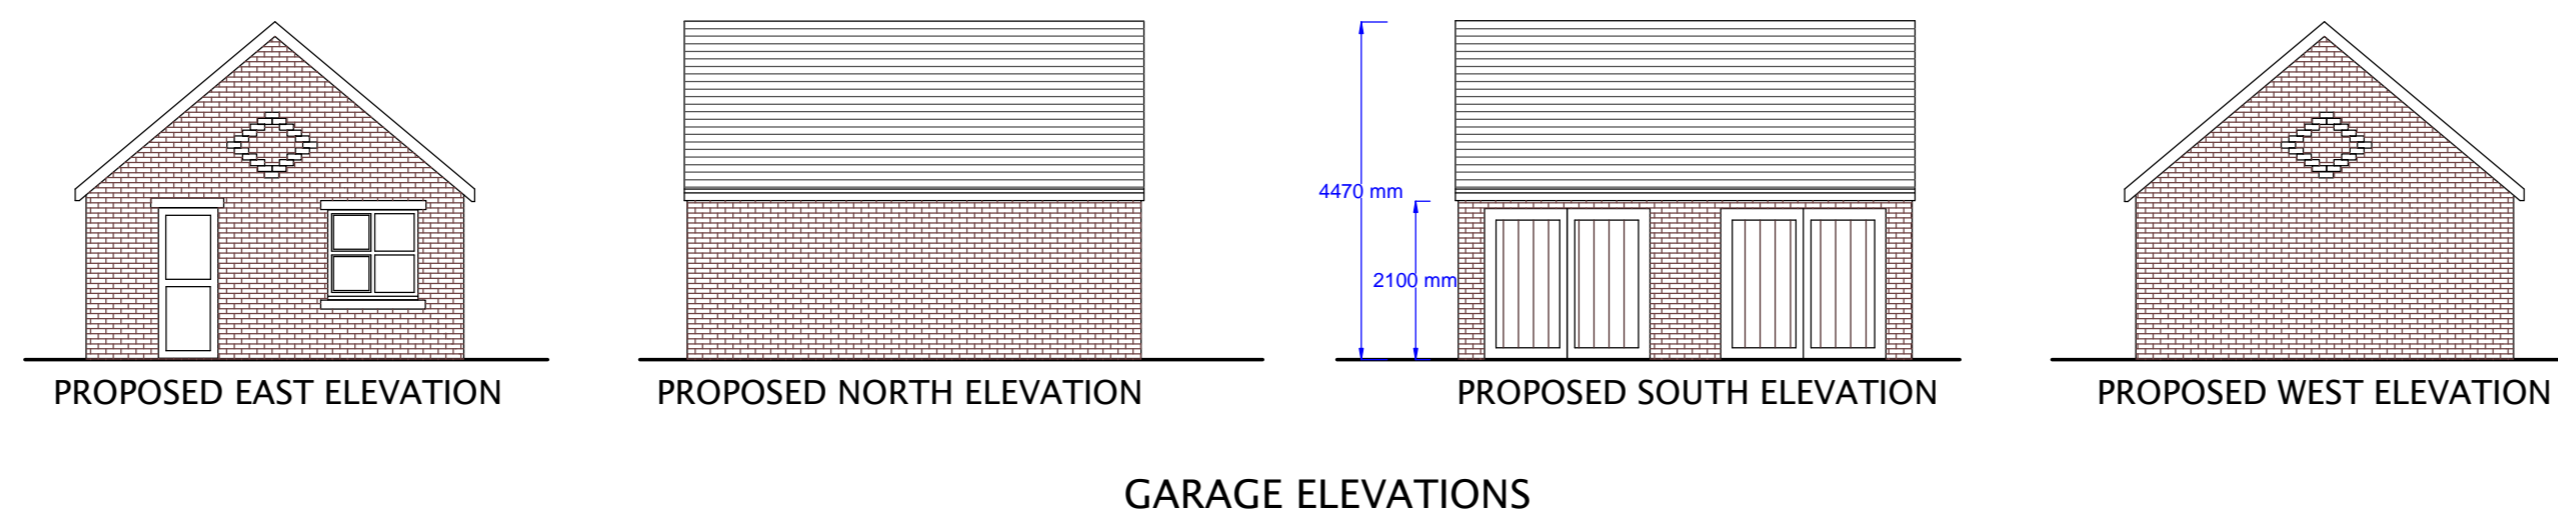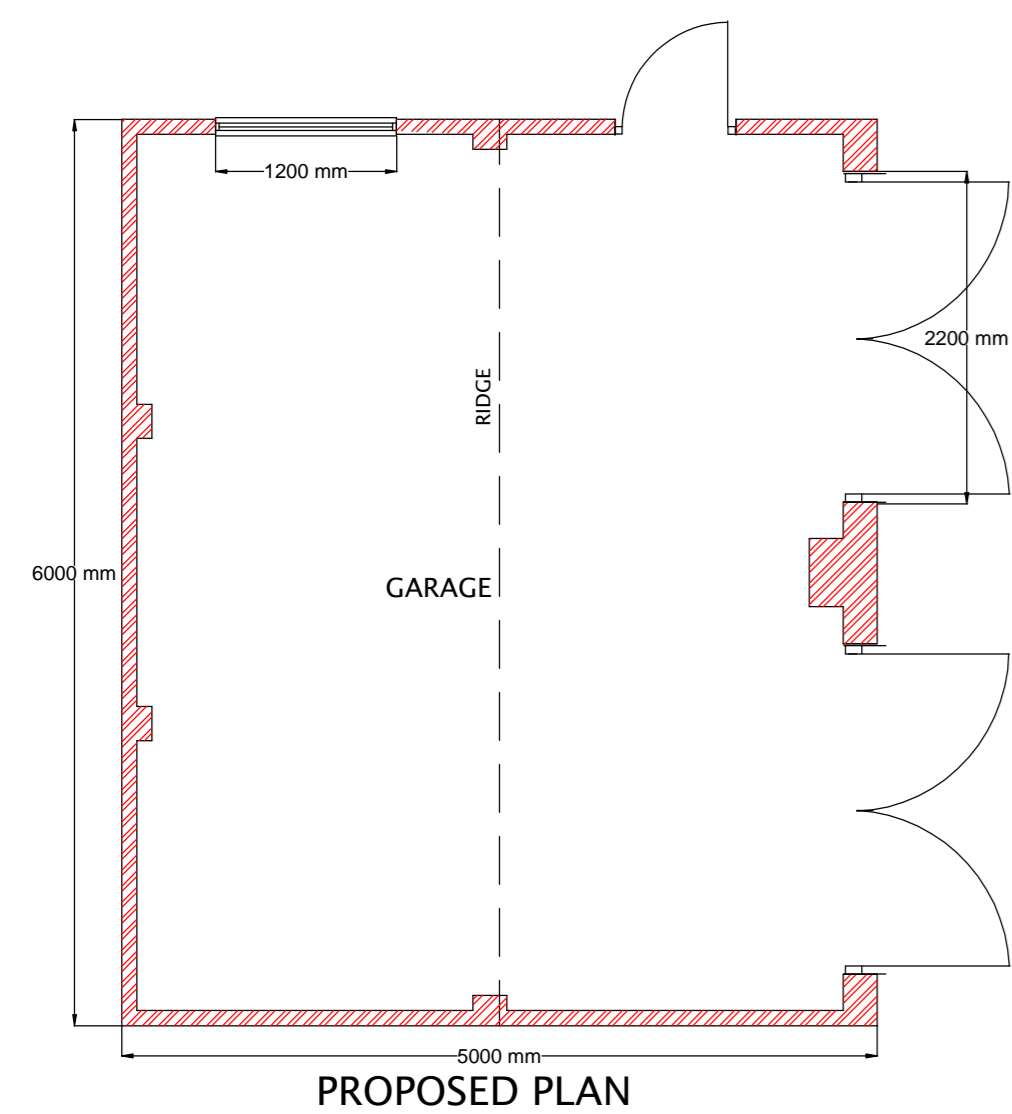

ECDS Ltd
John Errington
21 Cottage Lane
Ormskirk
L39 3NE
01695 577896

| | | |
|---|-------|---------|
| CLIENT | | |
| TITLE Proposed two storey extension to rear and detached double garage | | |
| DWG NO. | DATE | |
| SCALE 1:50/100 | SHEET | VERSION |