

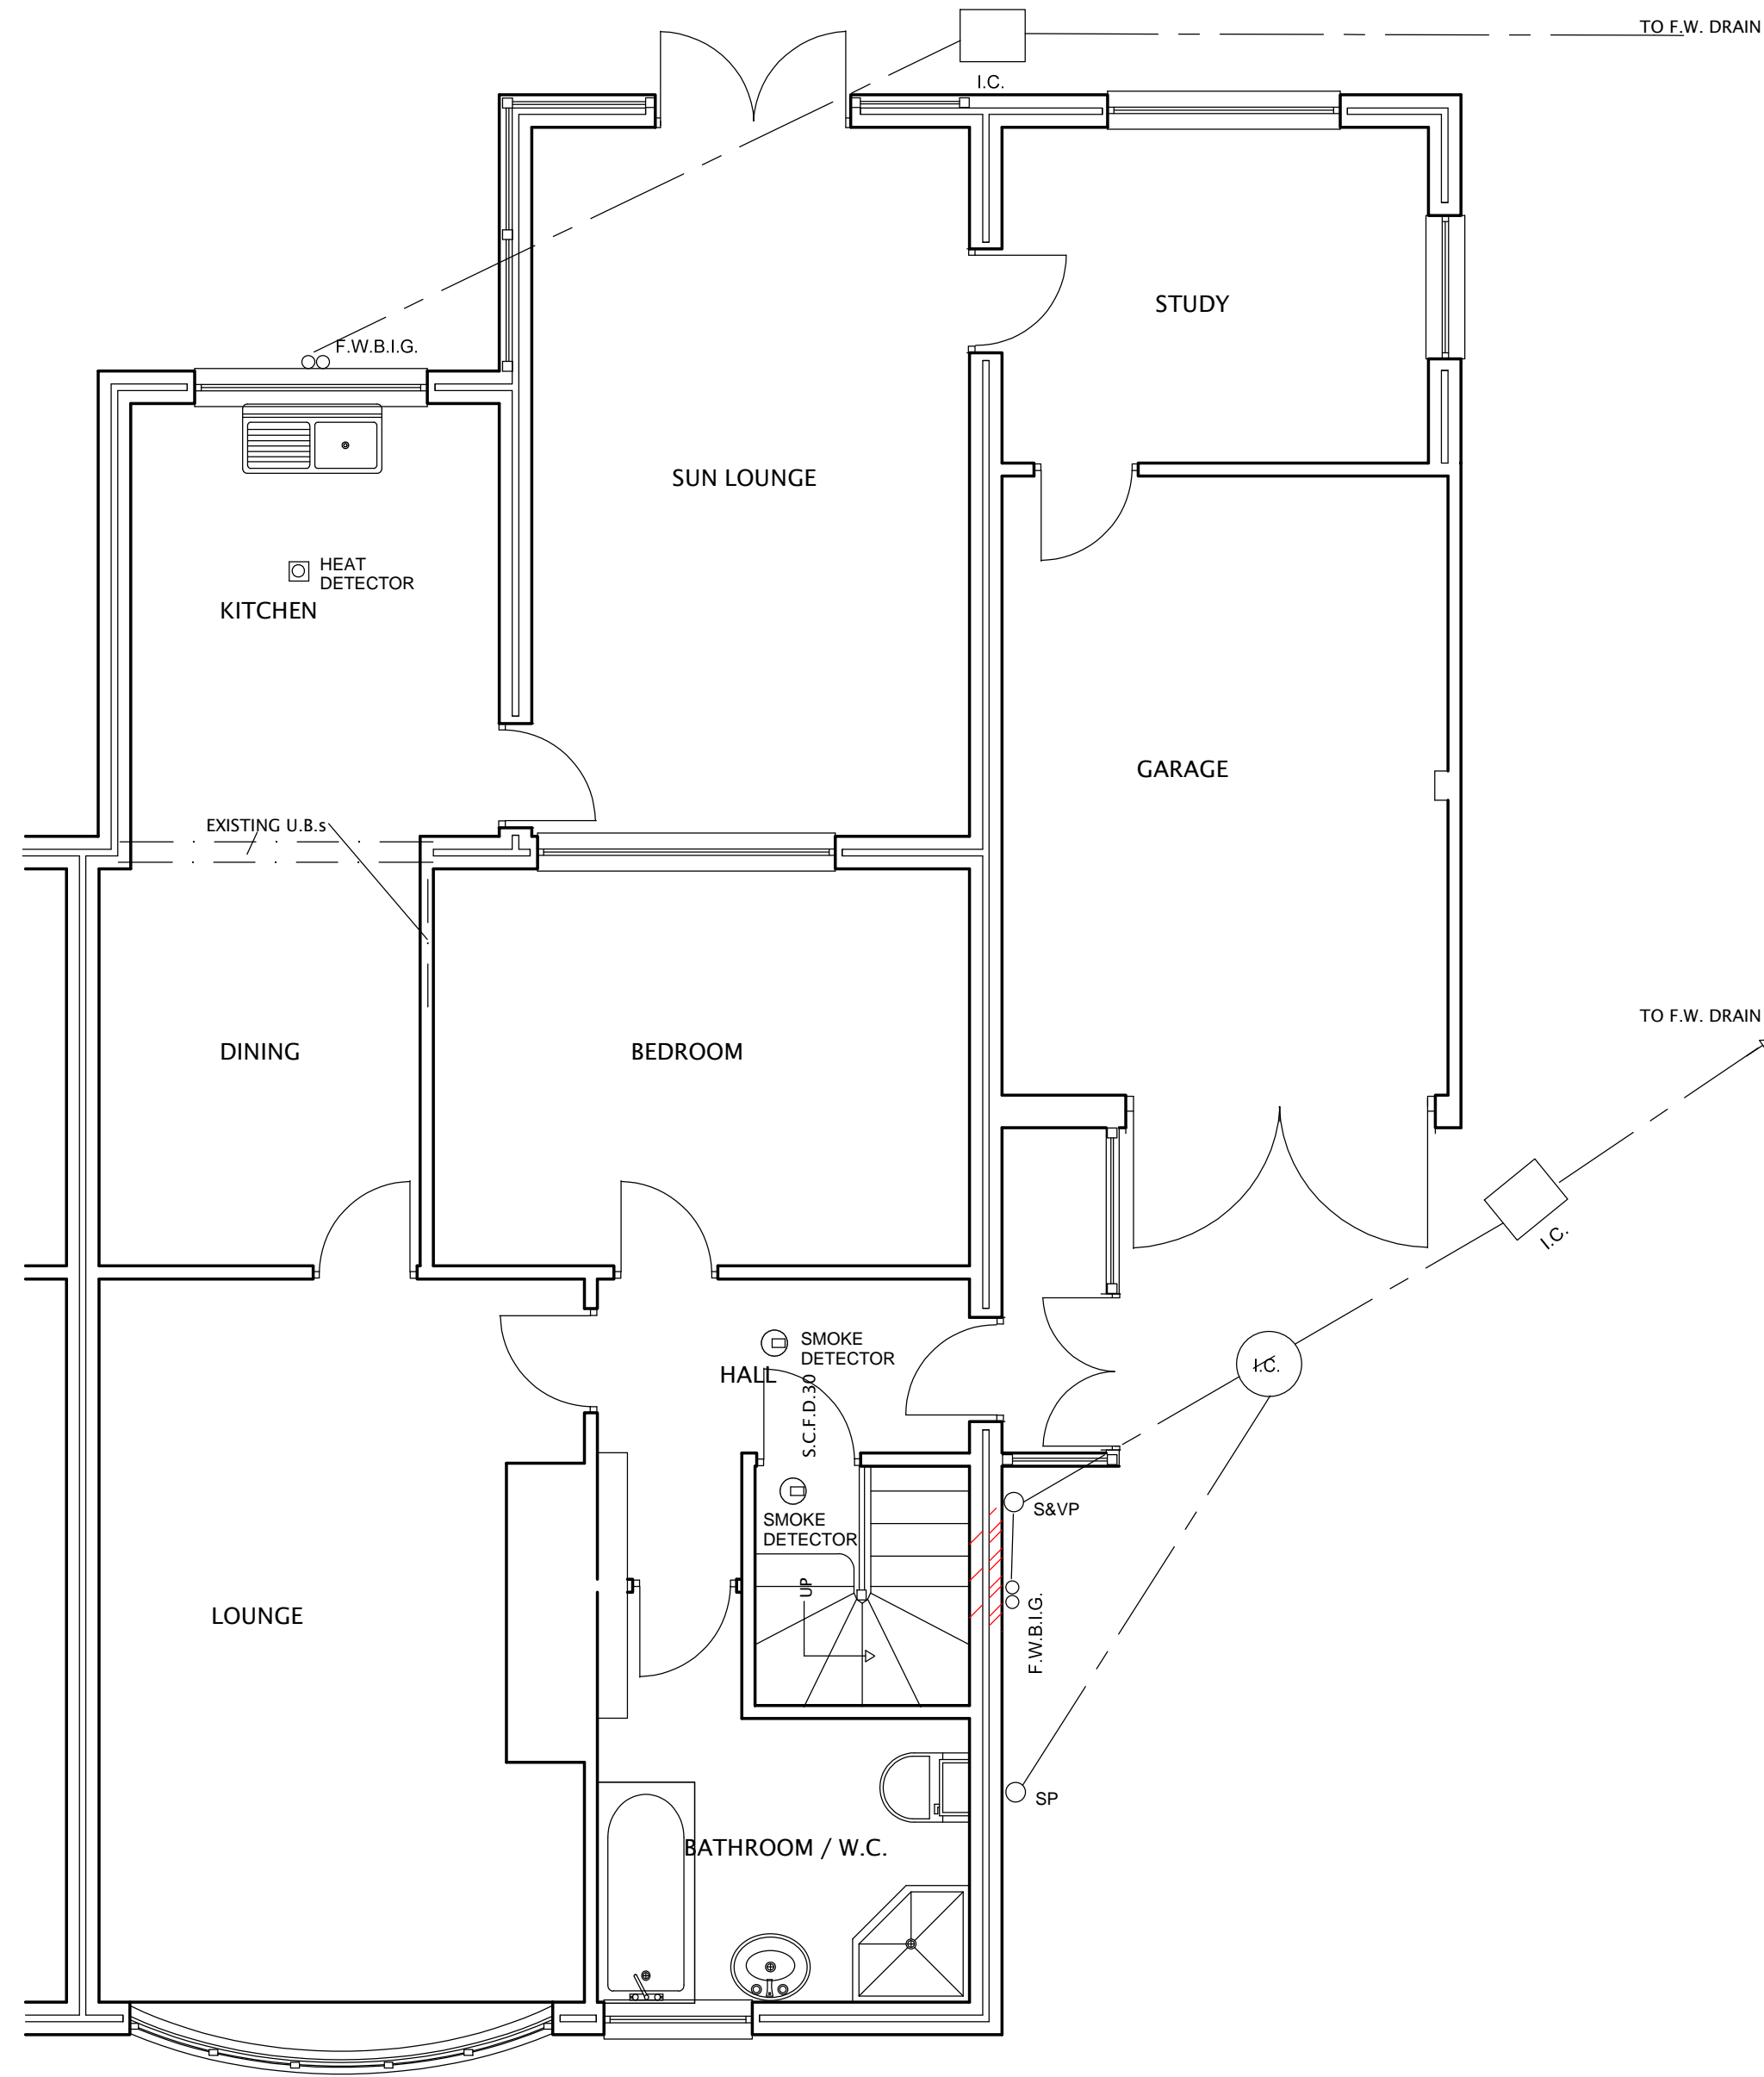




Note:
All drawings are supplied with full specifications

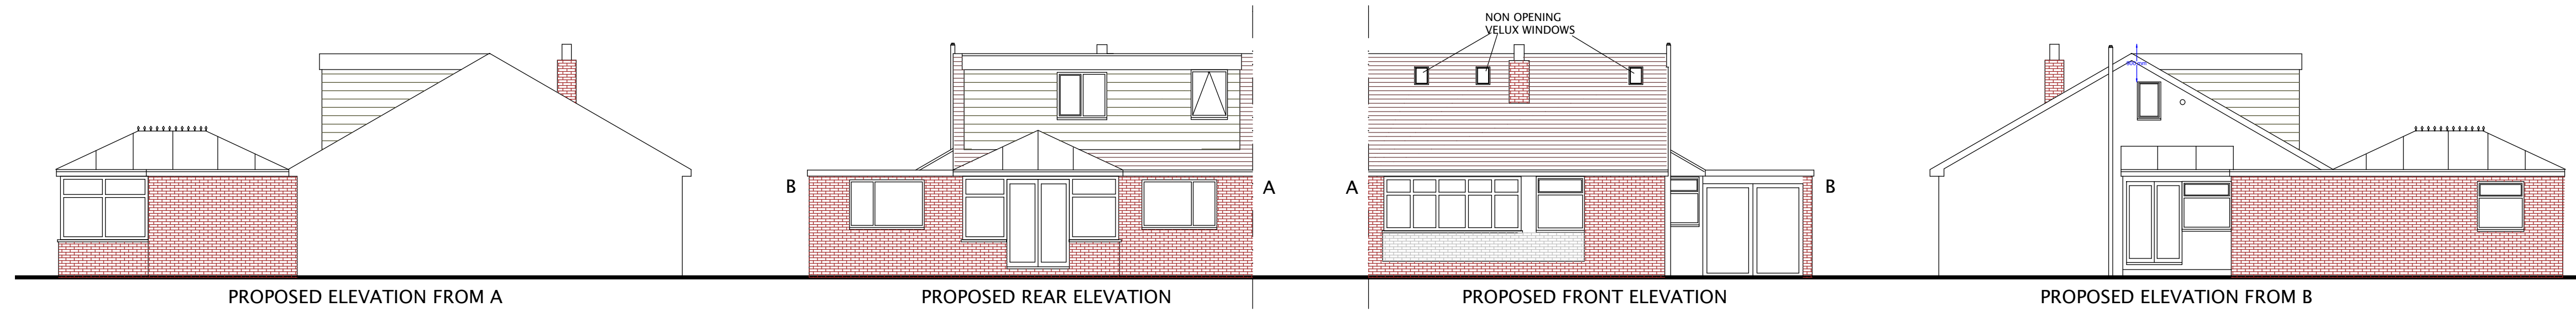

PROPOSED GROUND FLOOR PLAN

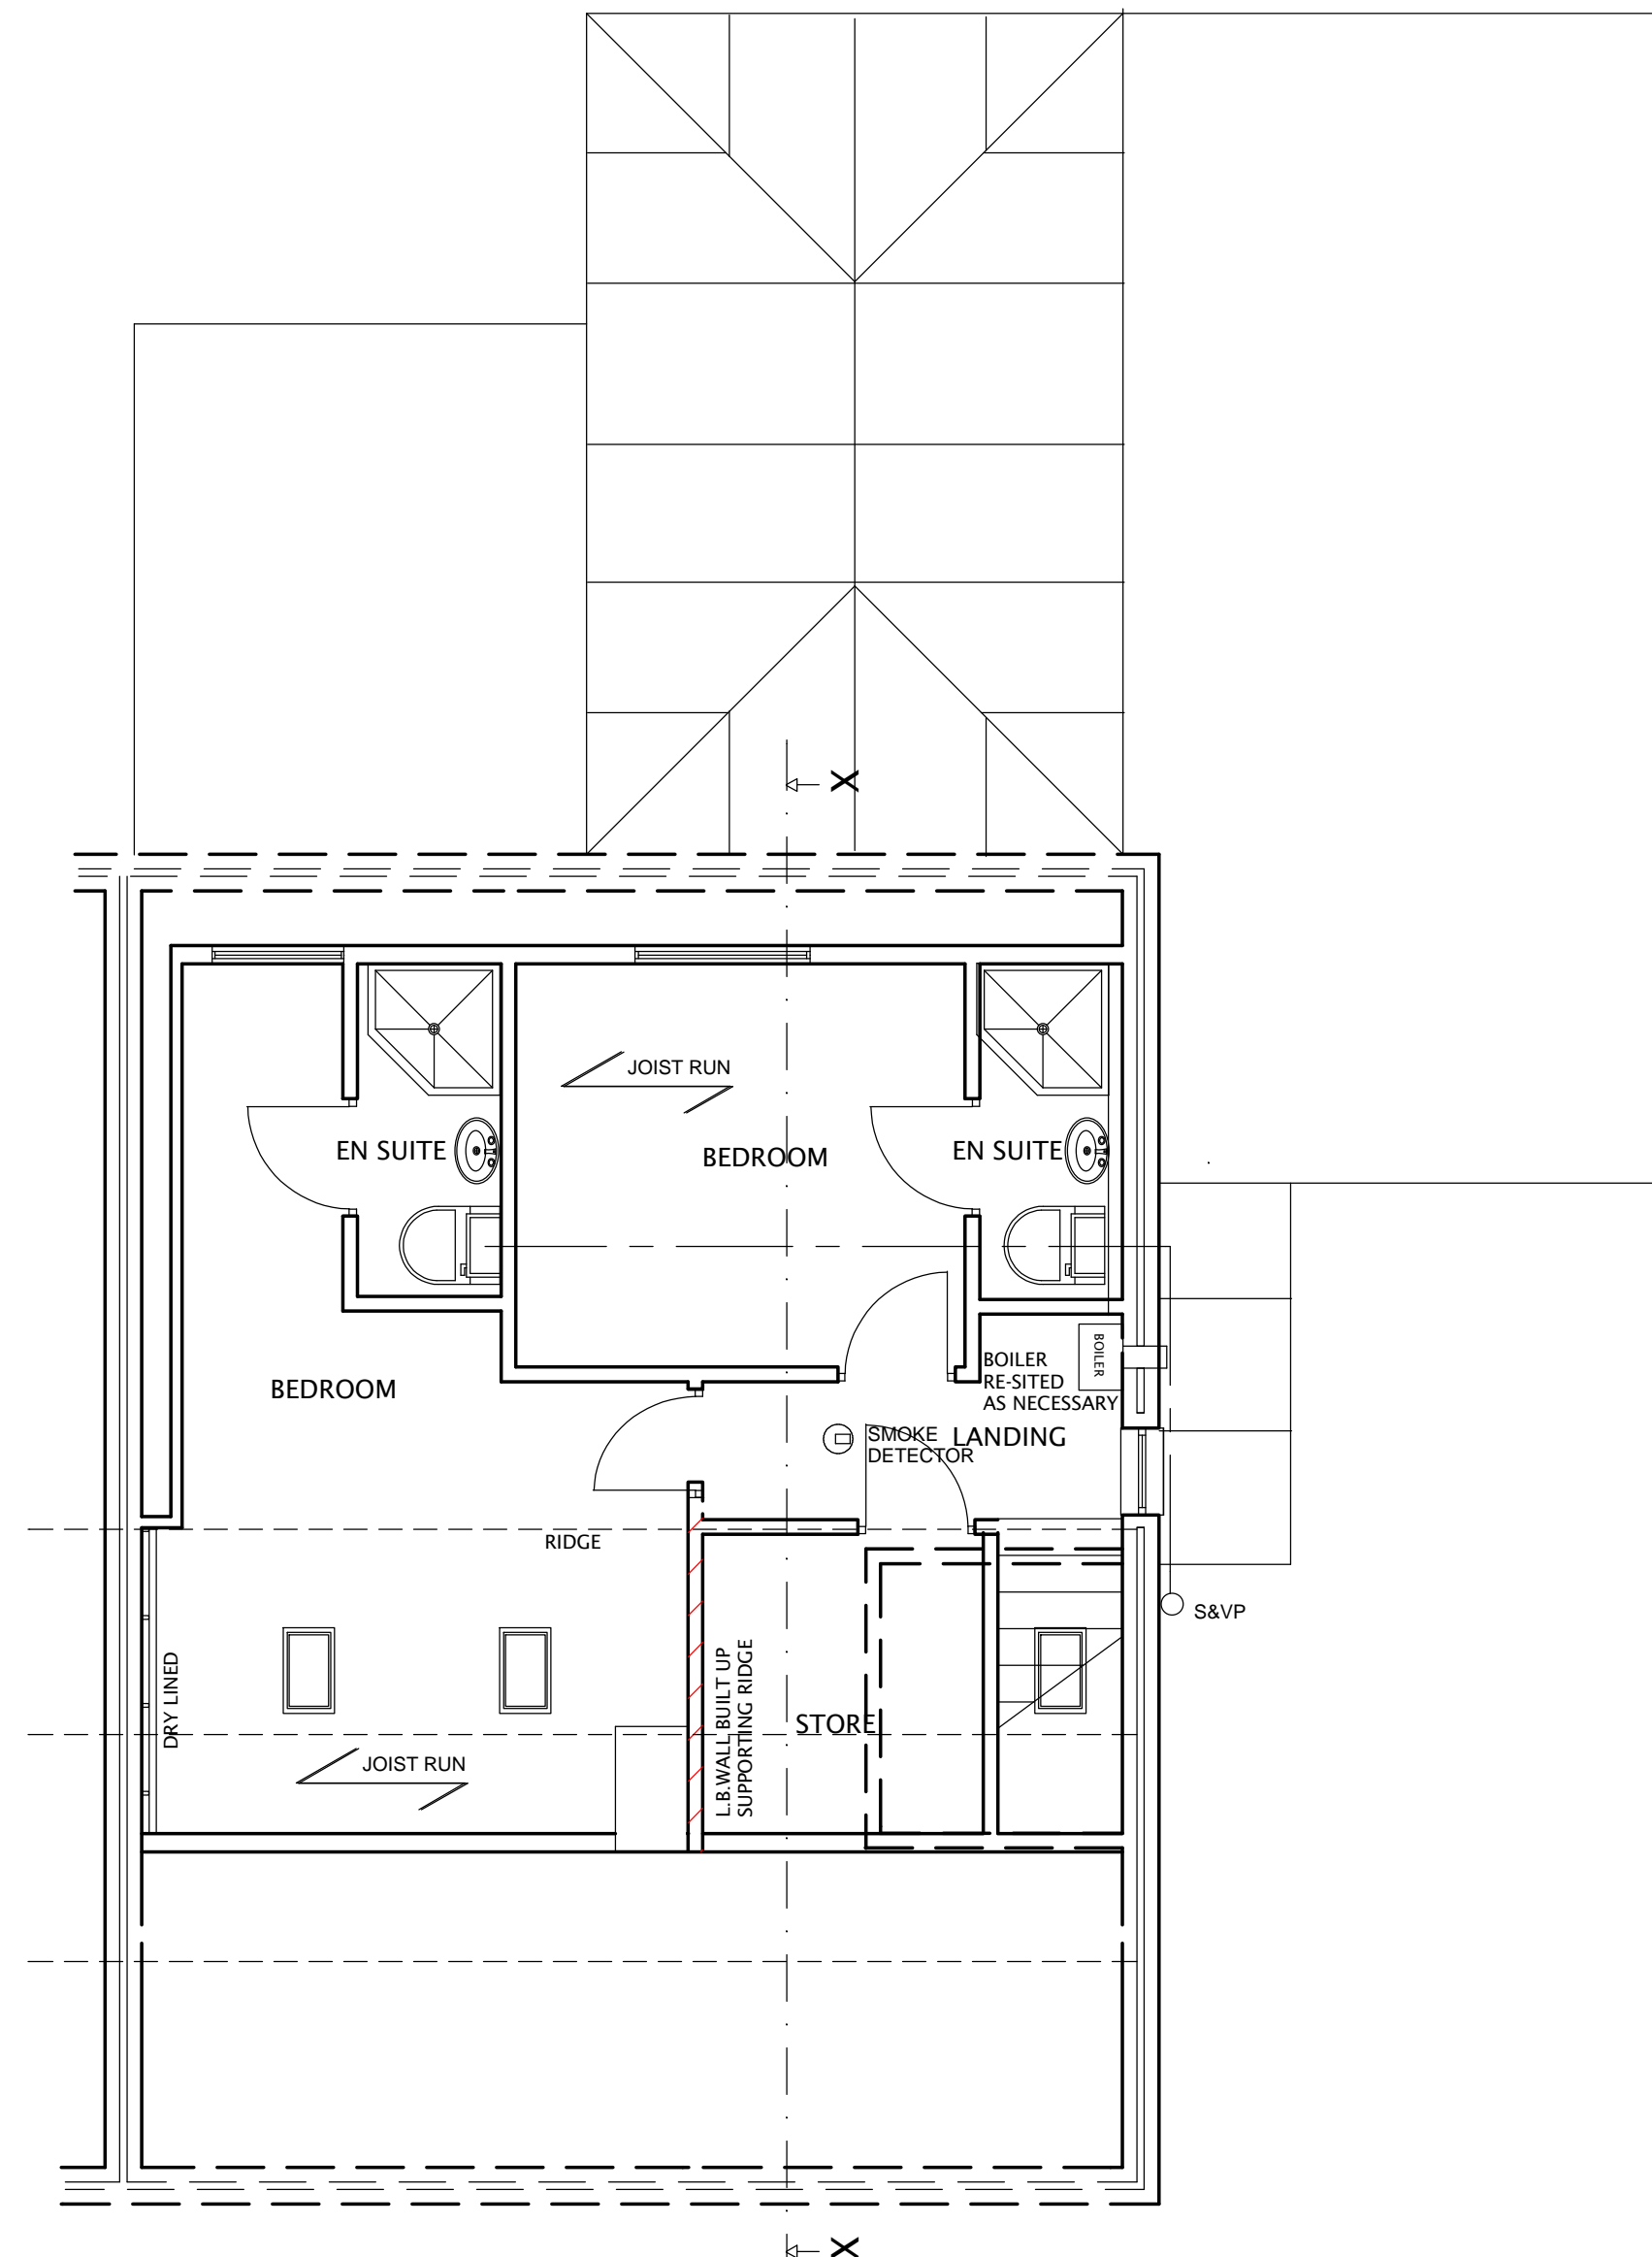

PROPOSED FIRST FLOOR PLAN

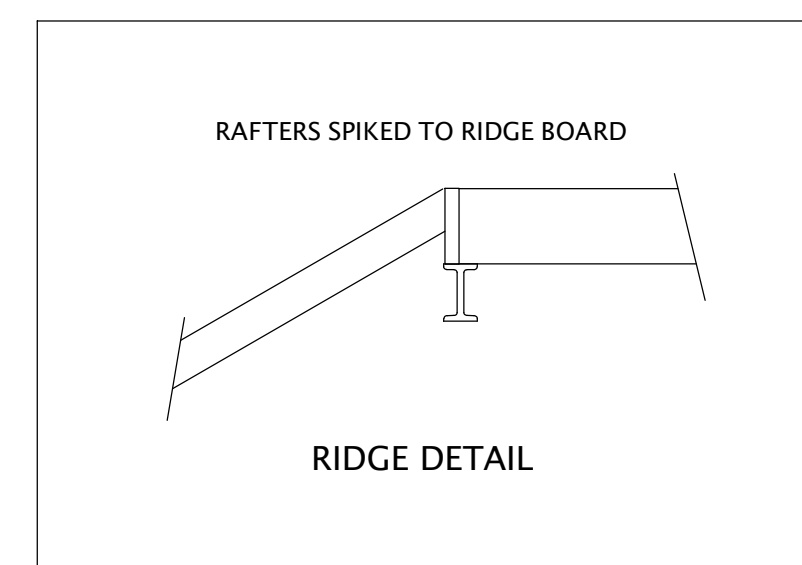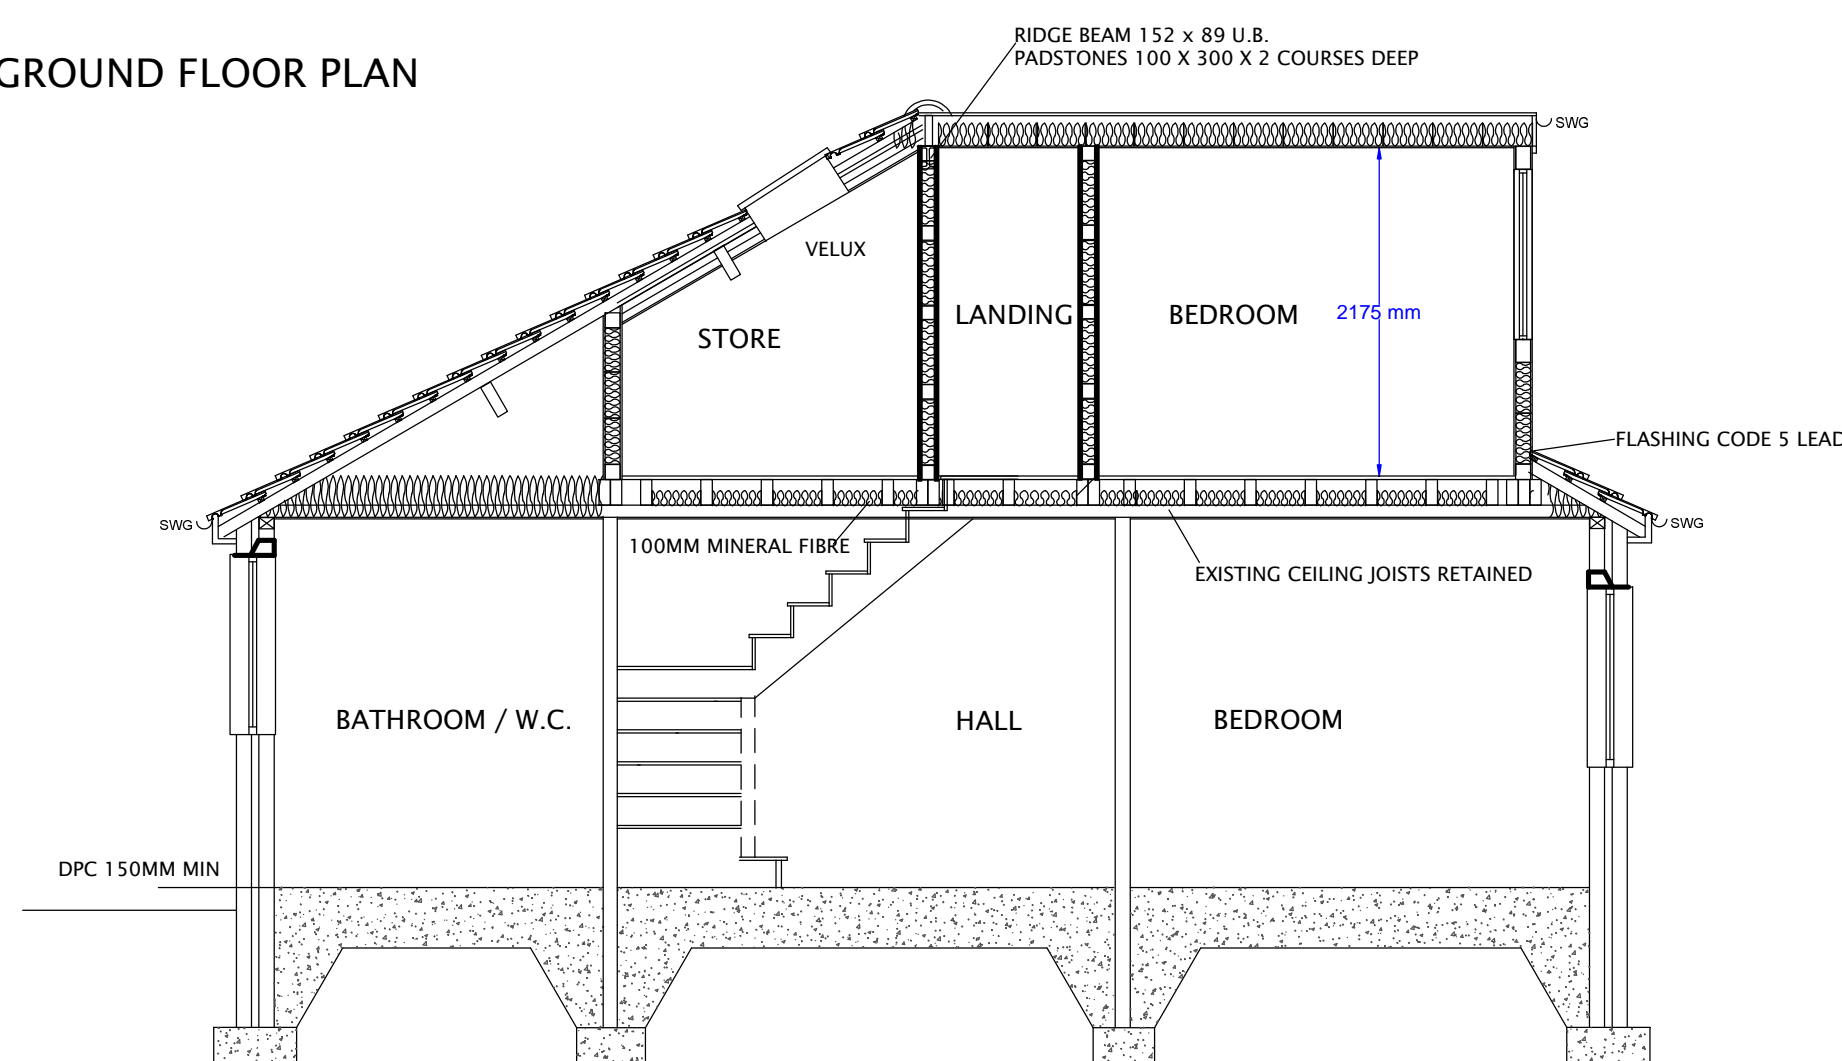

ECDS Ltd
John Errington
21 Cottage Lane
Ormskirk
L39 3NE
01695 577896

CLIENT		
TITLE Proposed rear dormer		
DWG NO.	DATE	
SCALE 1:50/100	SHEET	VERSION