




PROPOSED WEST ELEVATION

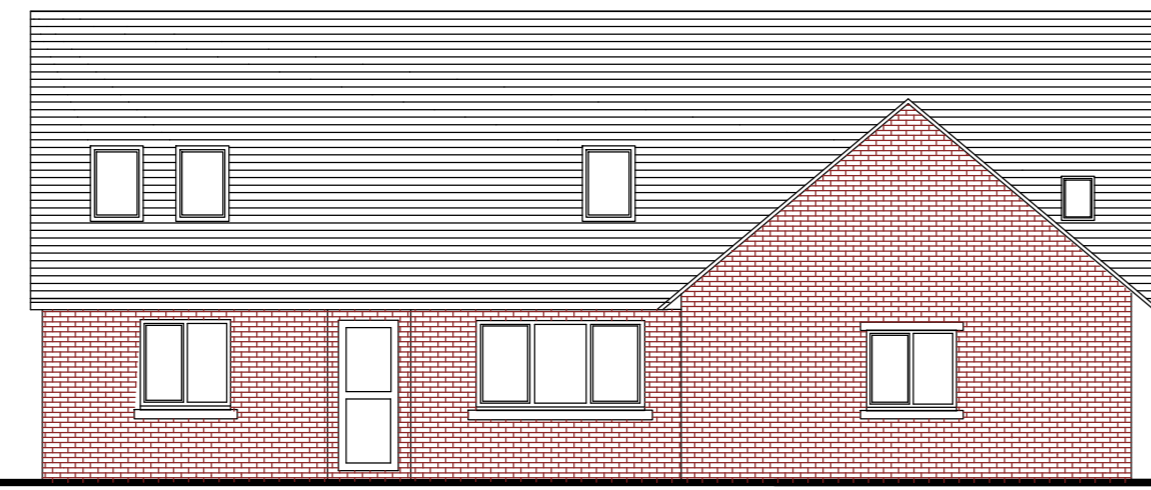



PROPOSED NORTH ELEVATION

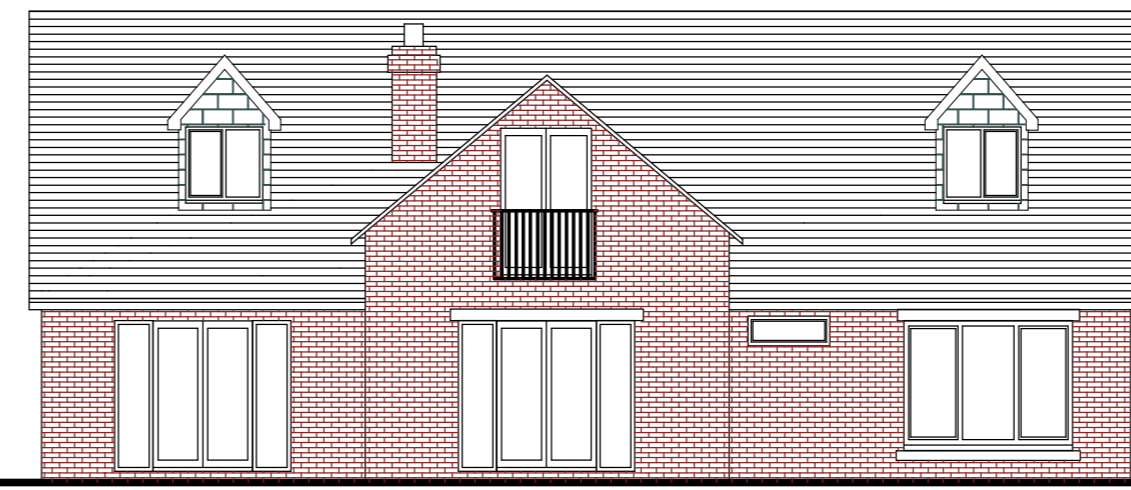

PROPOSED SOUTH ELEVATION

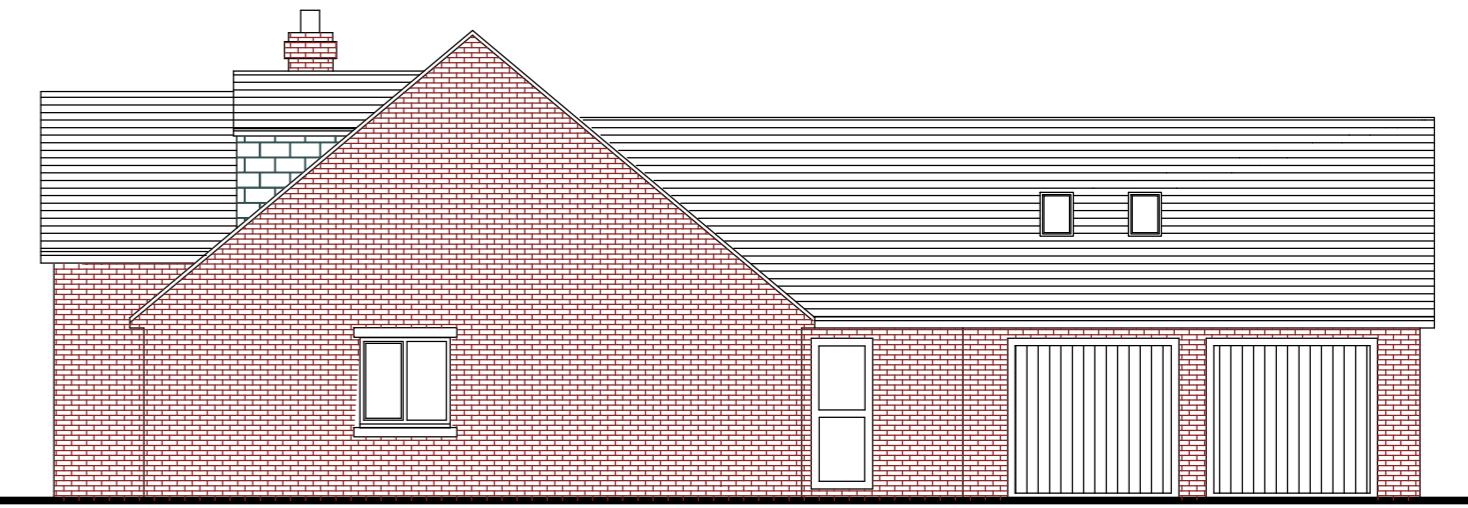

PROPOSED EAST ELEVATION

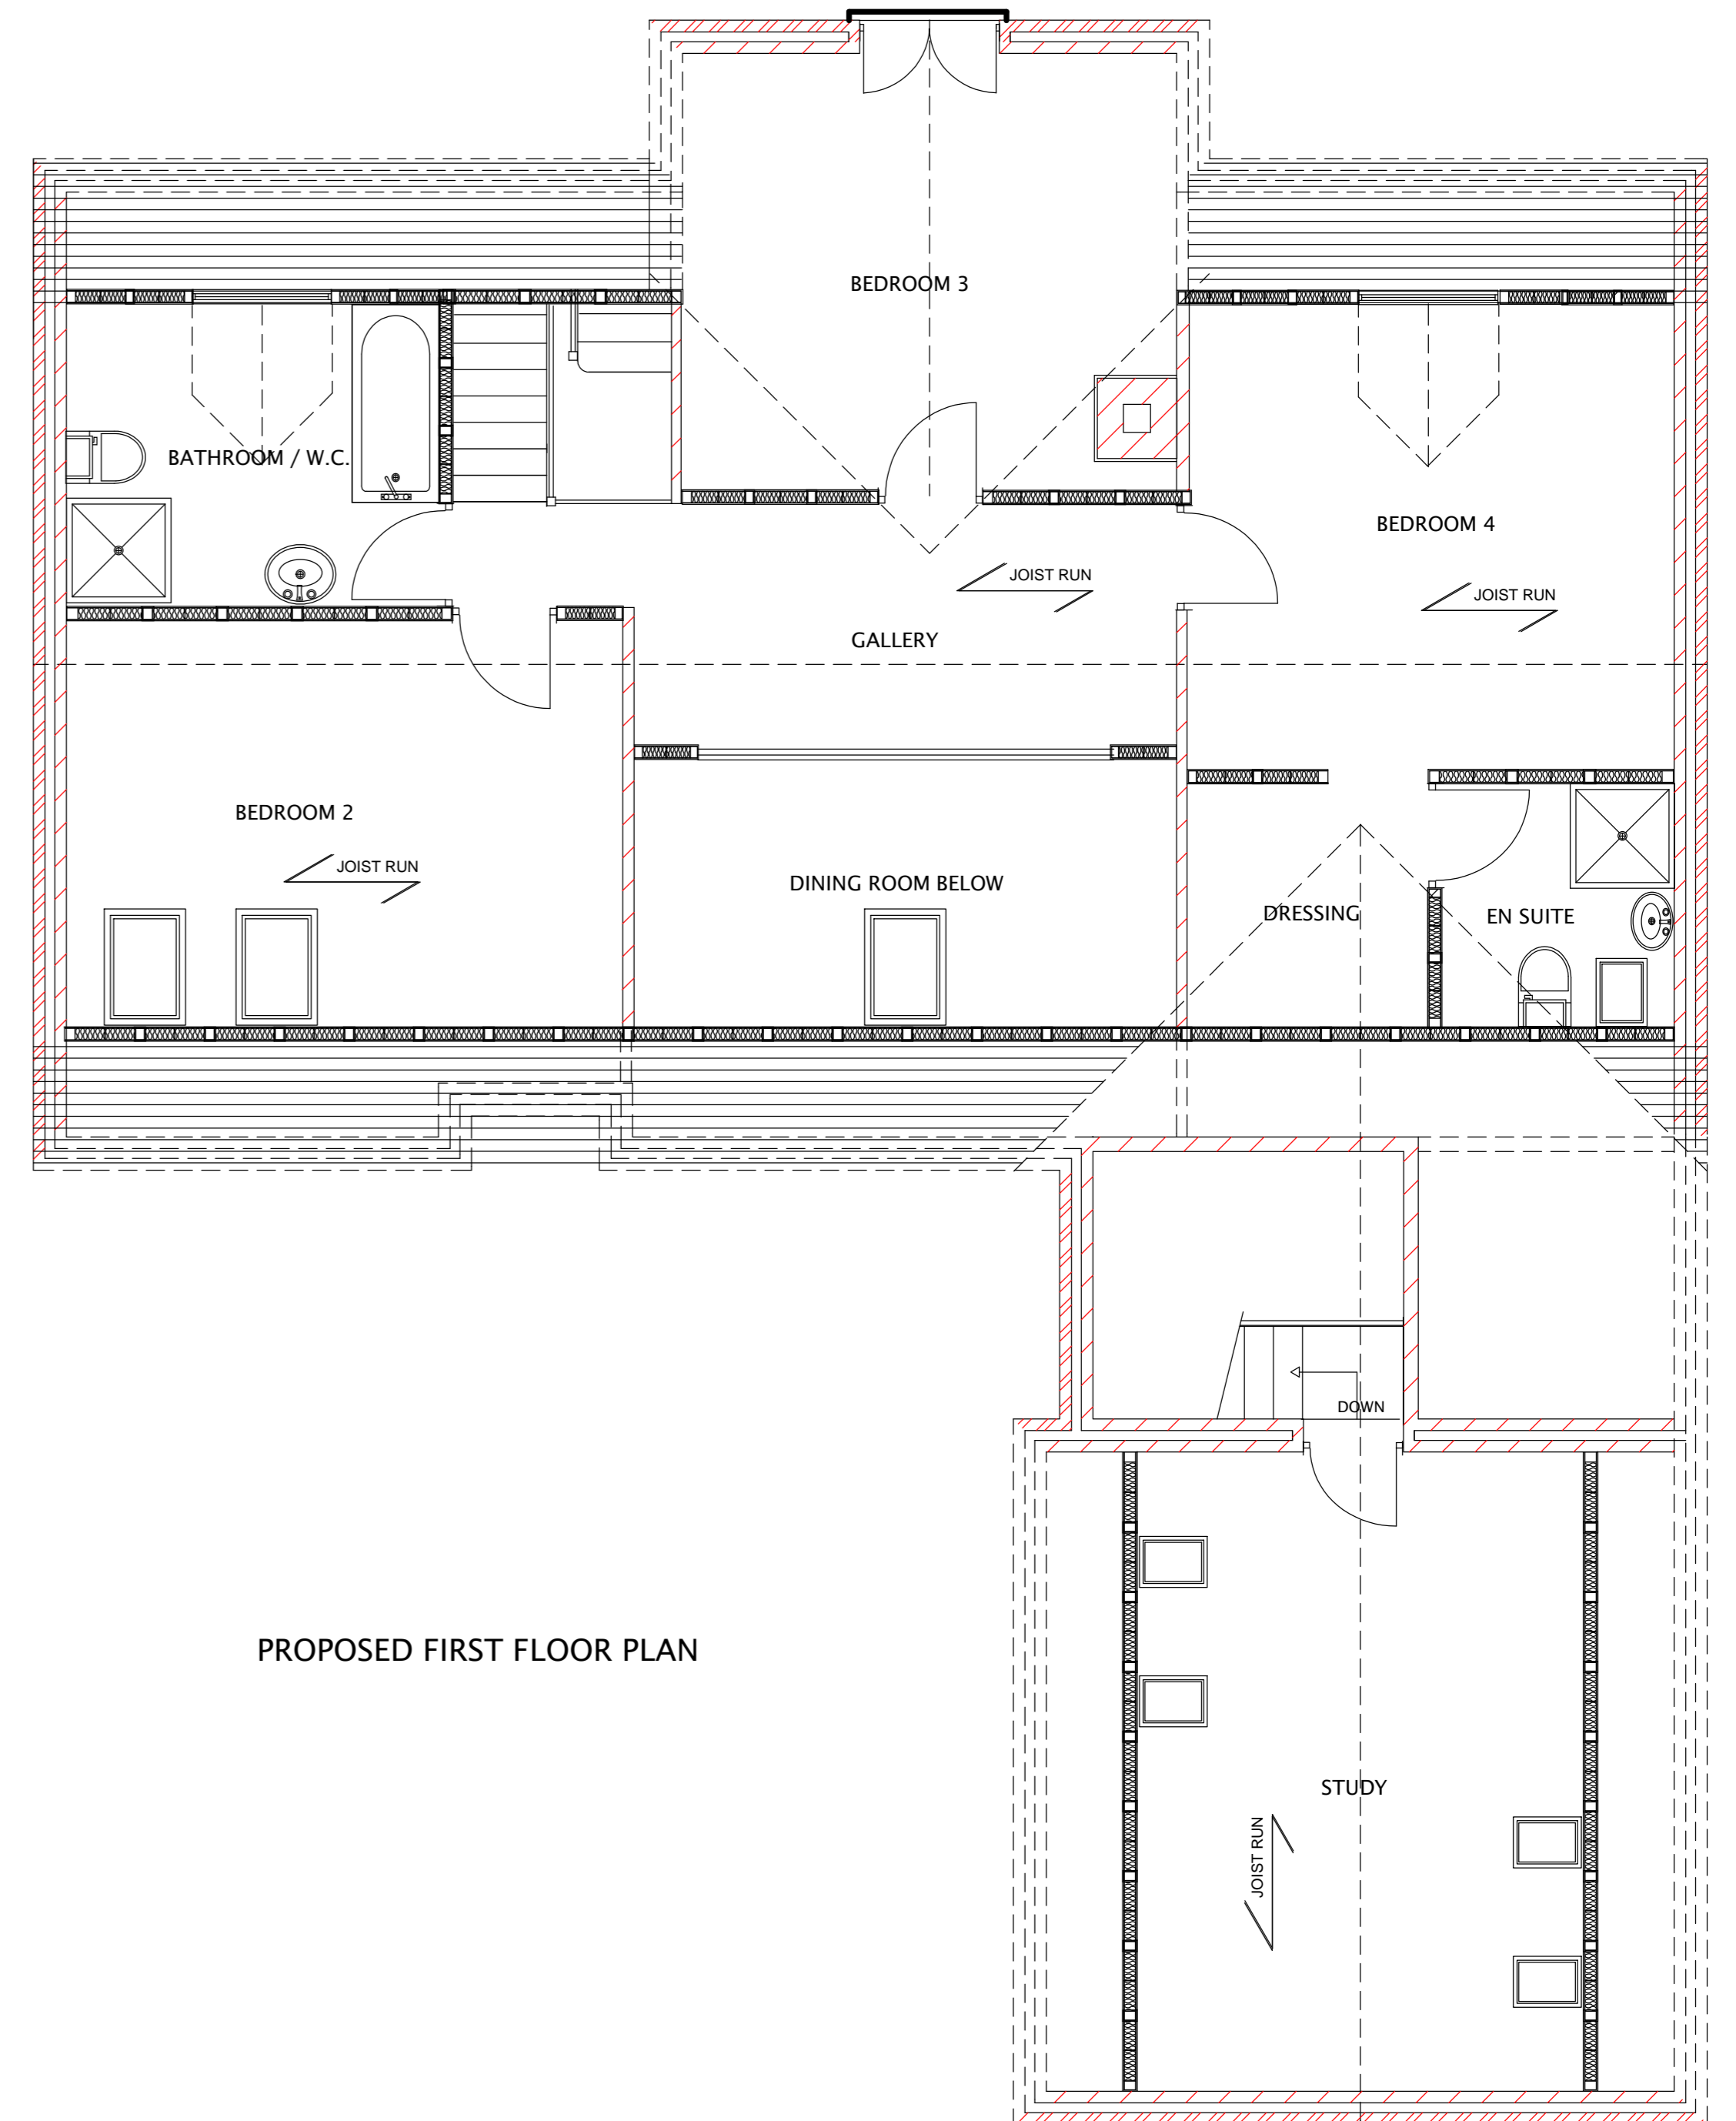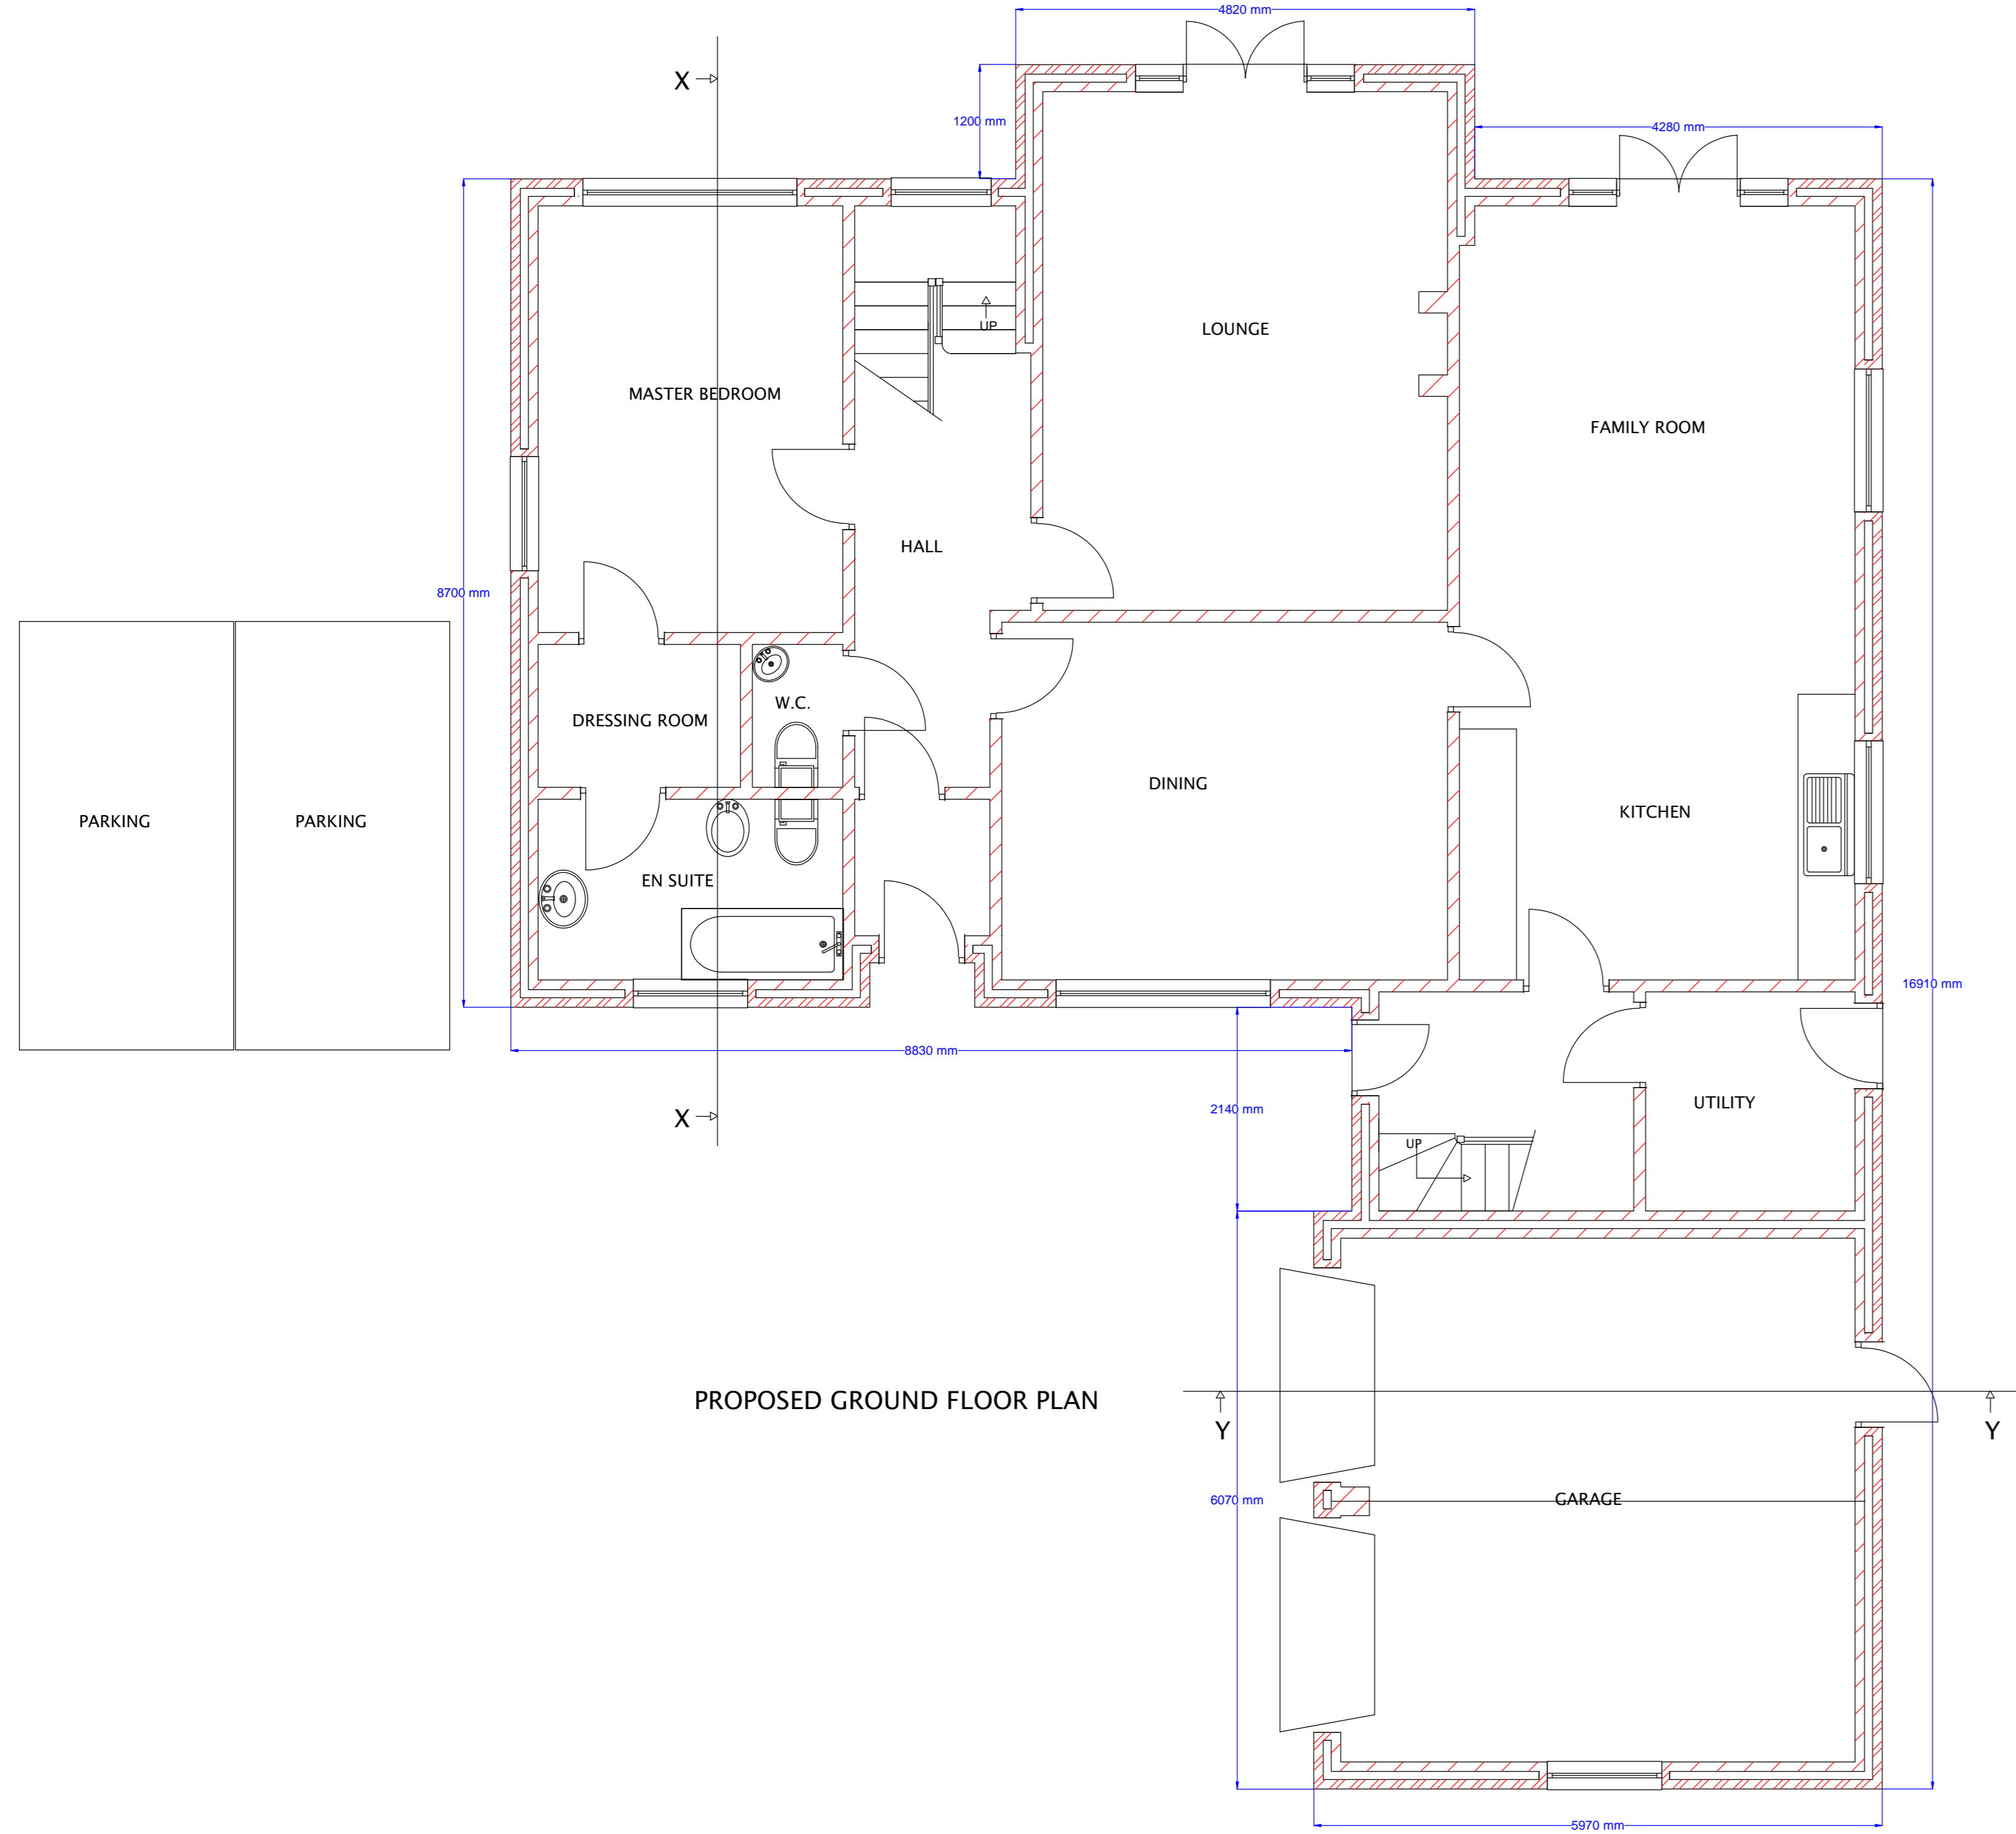

WALLS: BRICK - TUSCAN RED OR LONDON HEATHER
 ROOF: SLATE GREY MARLEY MODERN TILES
 WINDOWS AND DOORS: WHITE UPVC

ECDS Ltd

John Errington

21 Cottage Lane
 Ormskirk
 L39 3NE

01695 577896

CLIENT
 TITLE
 Proposed new dwelling

DWG NO.	DATE	SIZE ISO A1
SCALE 1:50/100	SHEET	VERSION