
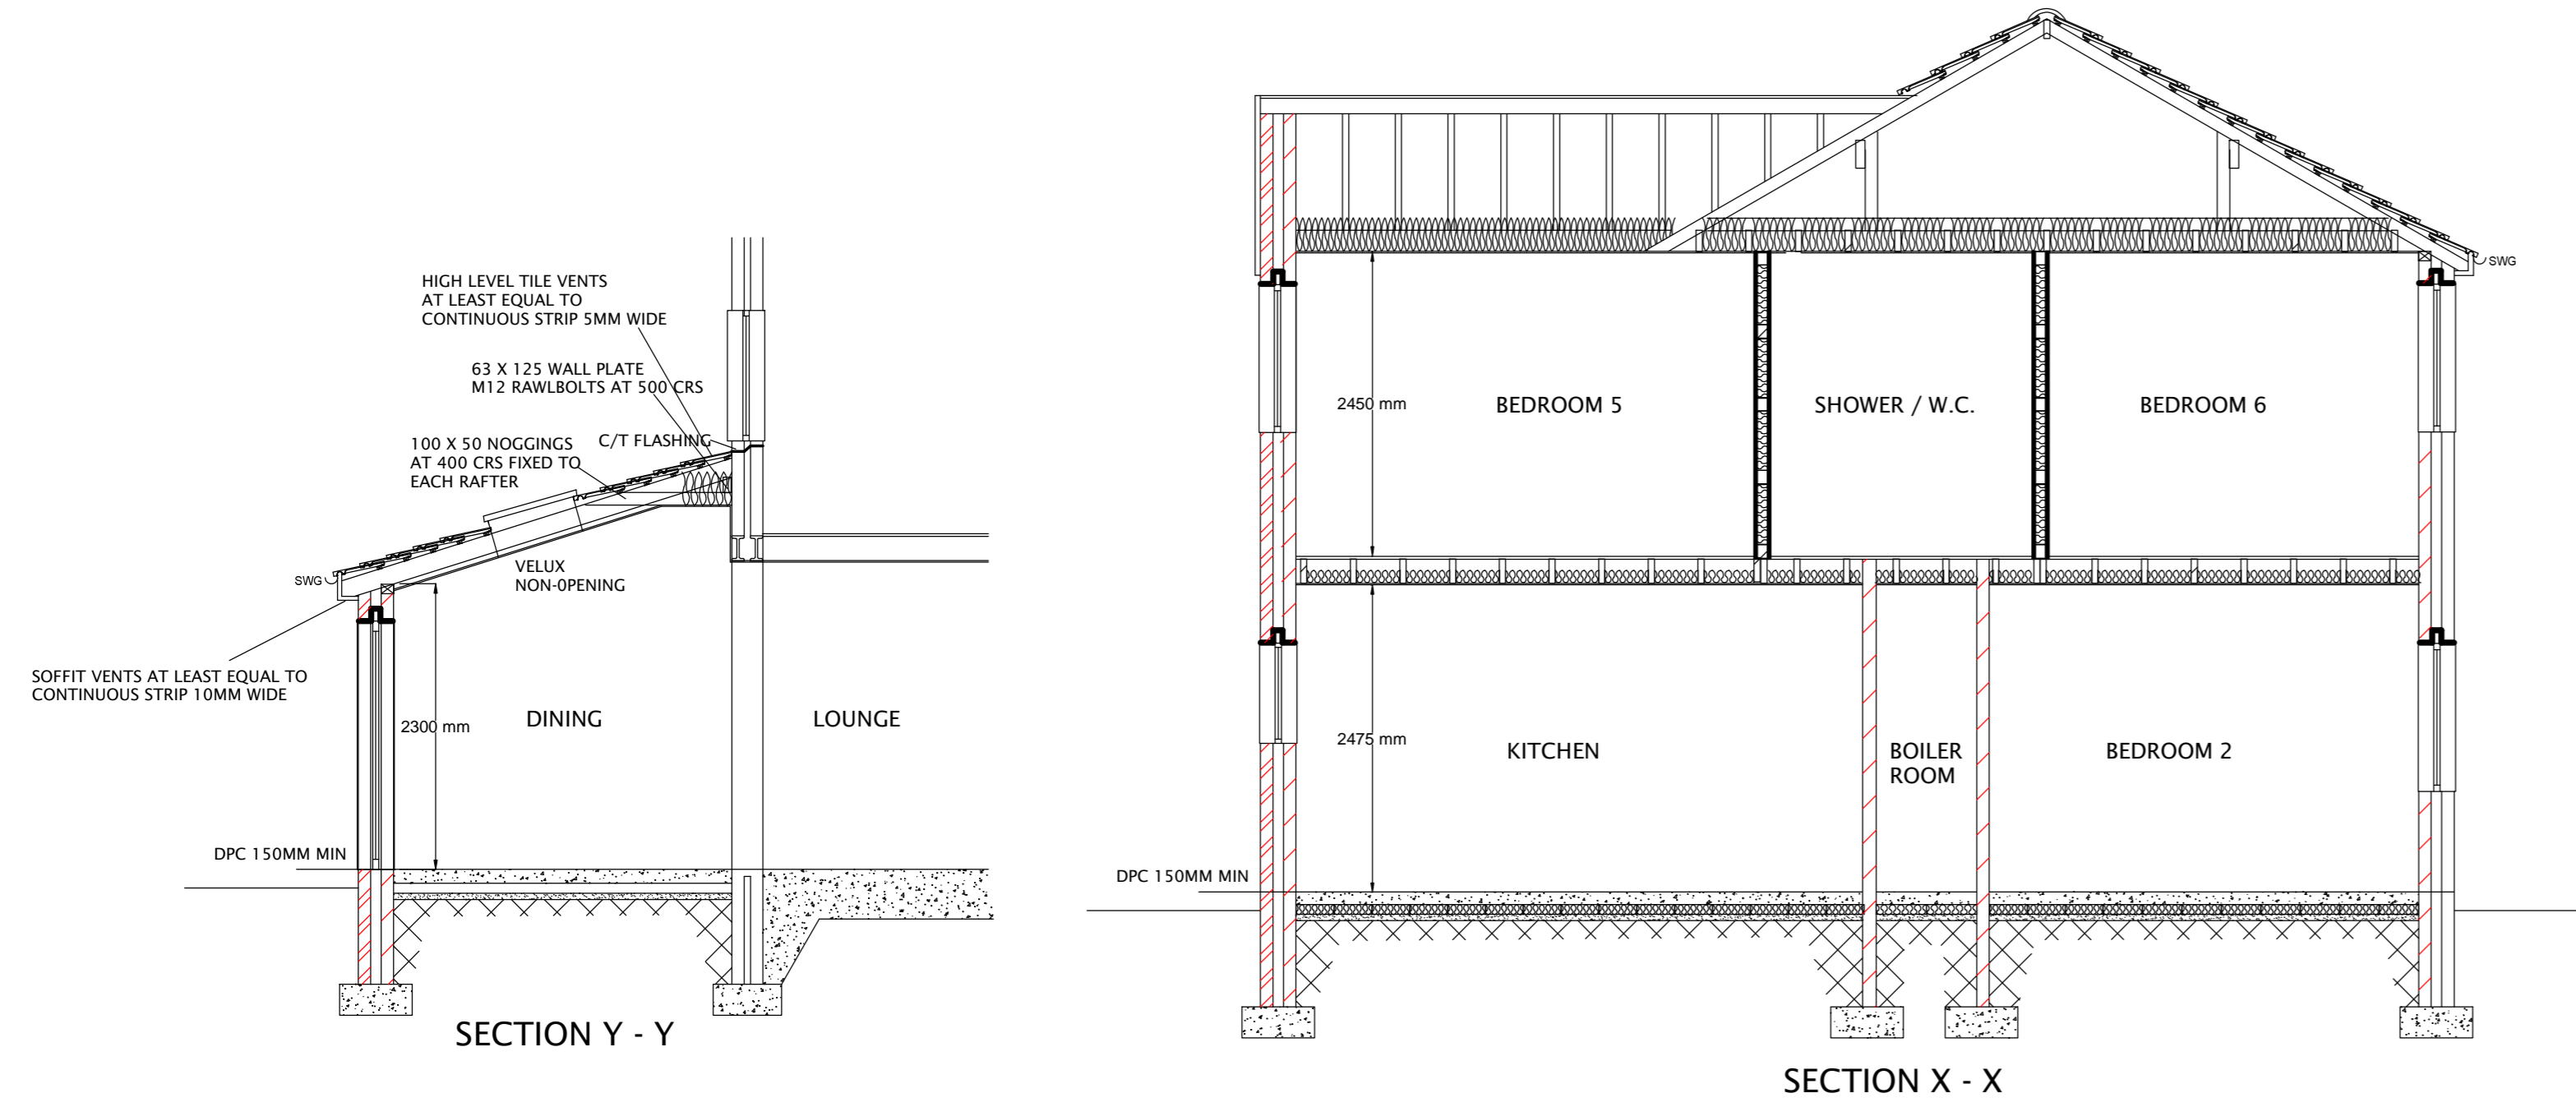
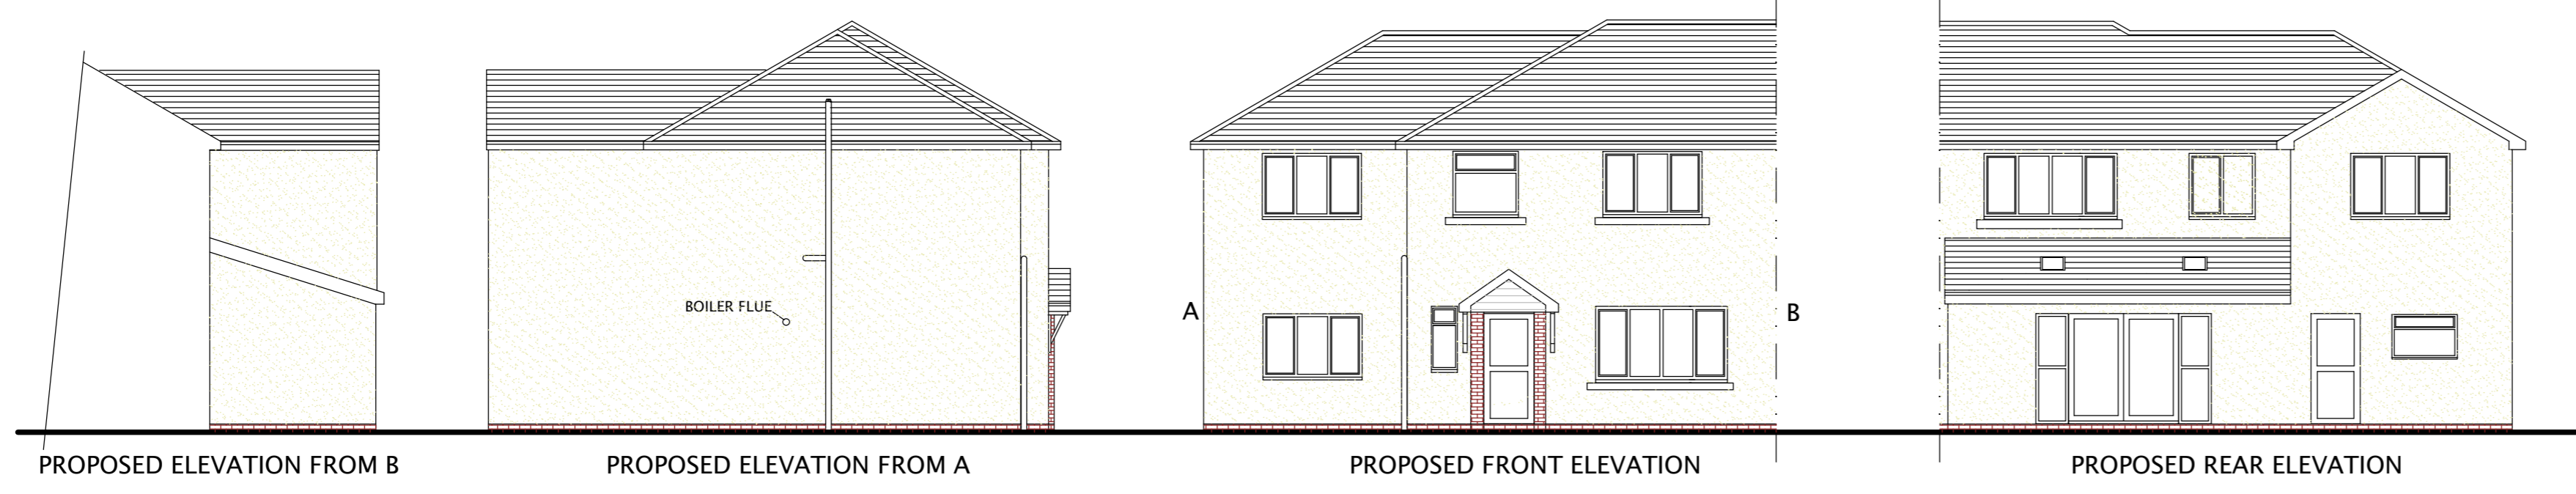
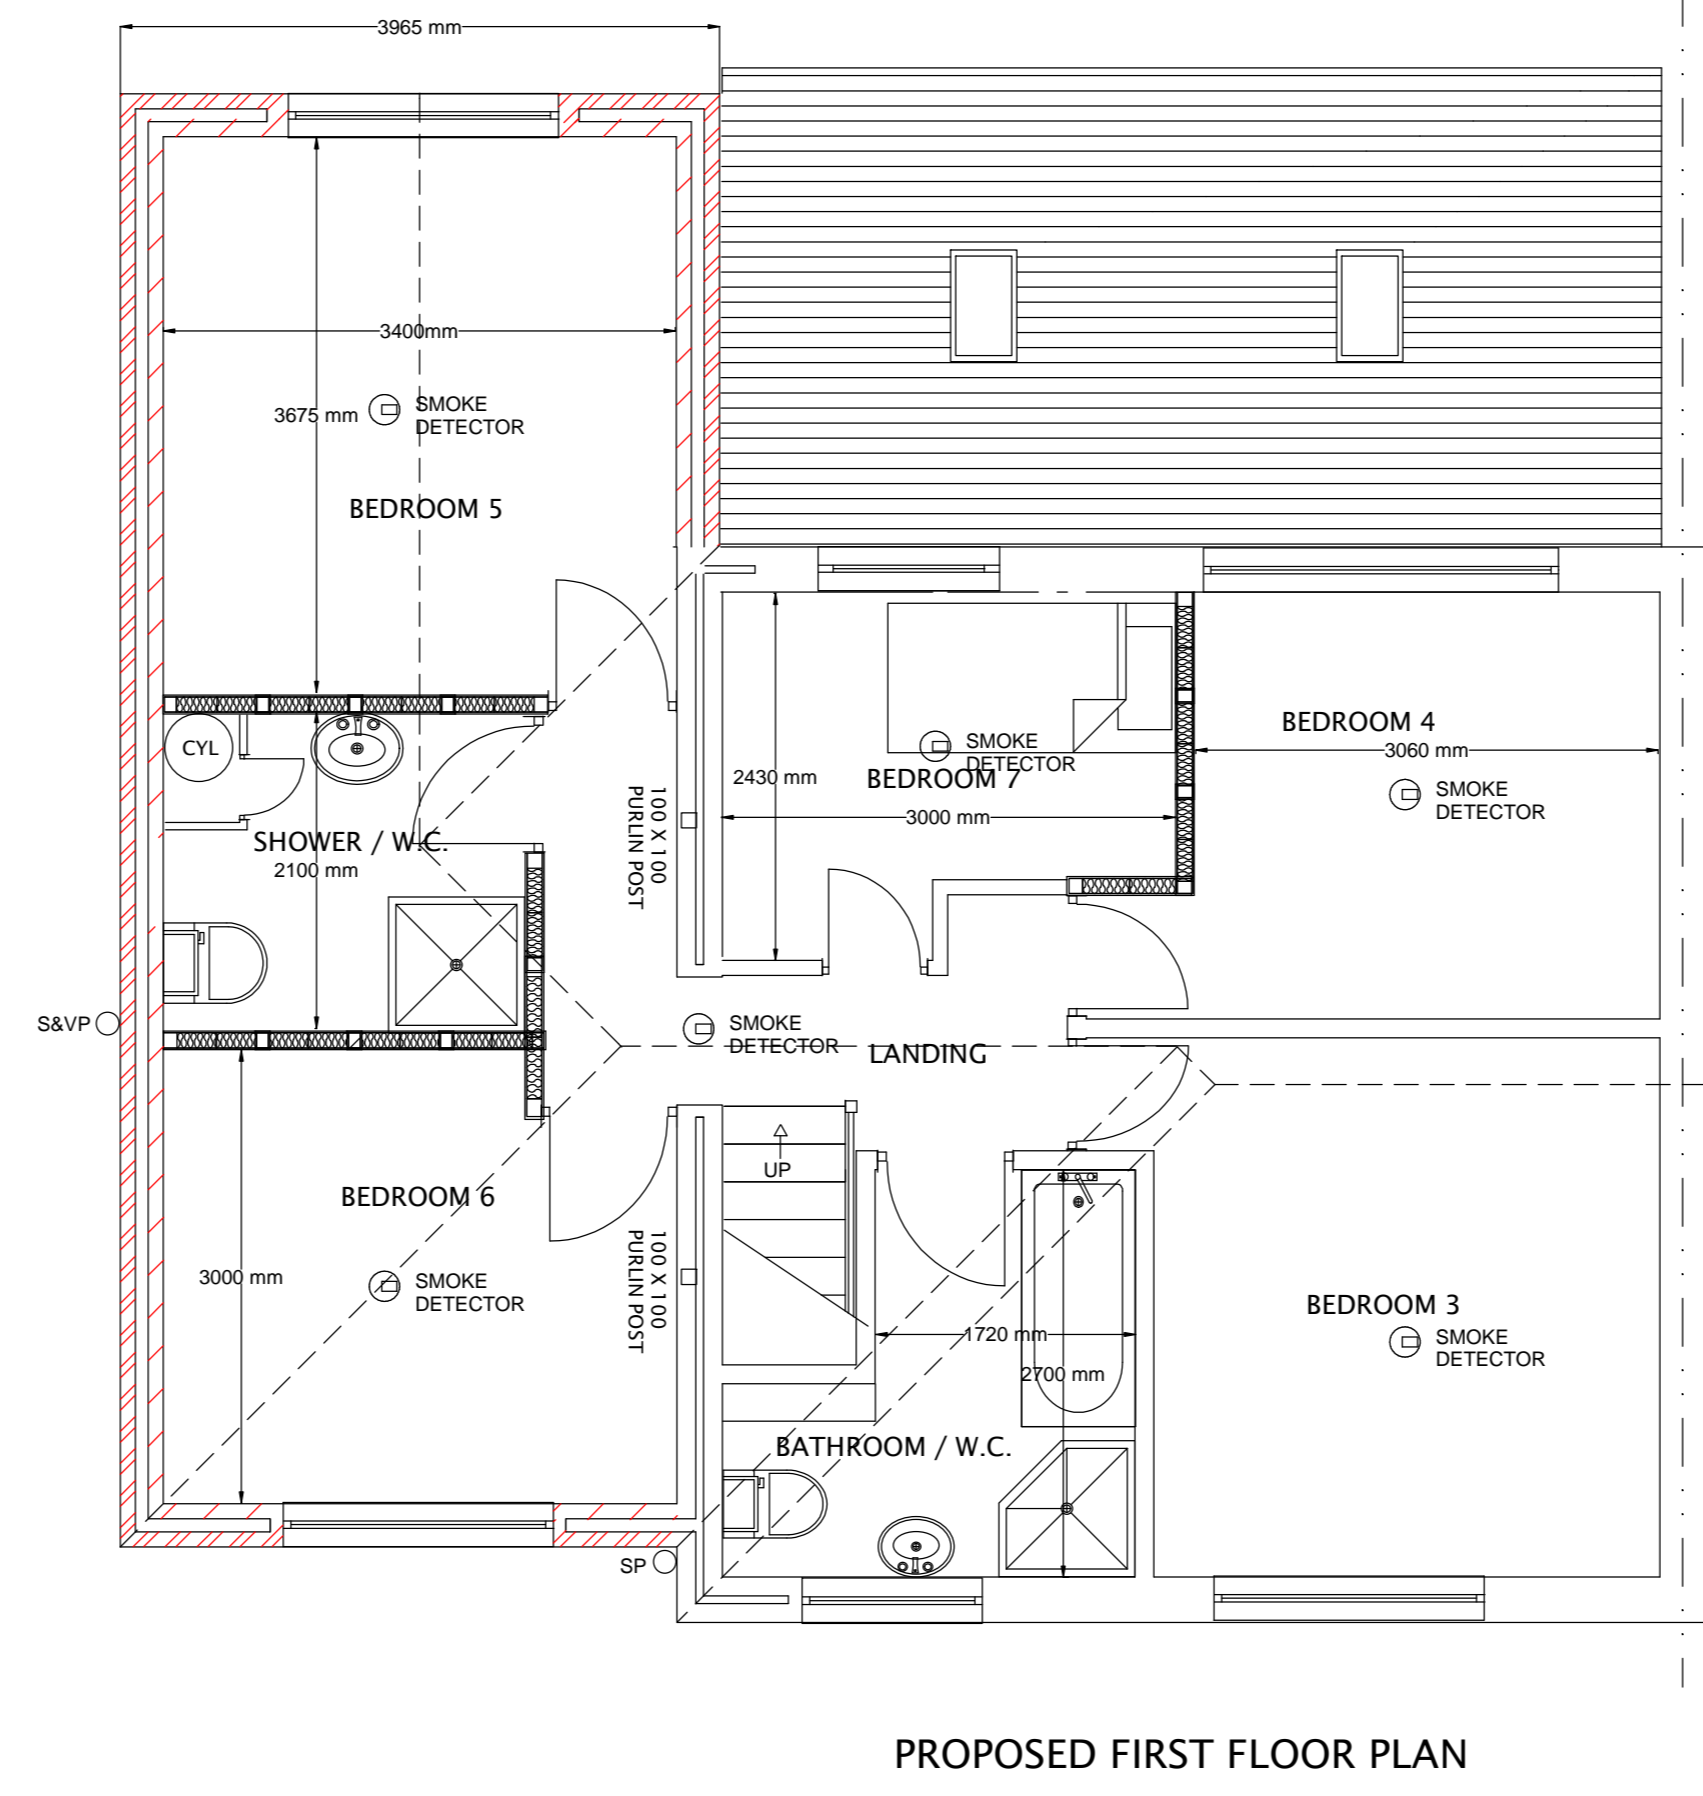


Note:
All drawings are supplied with full specifications

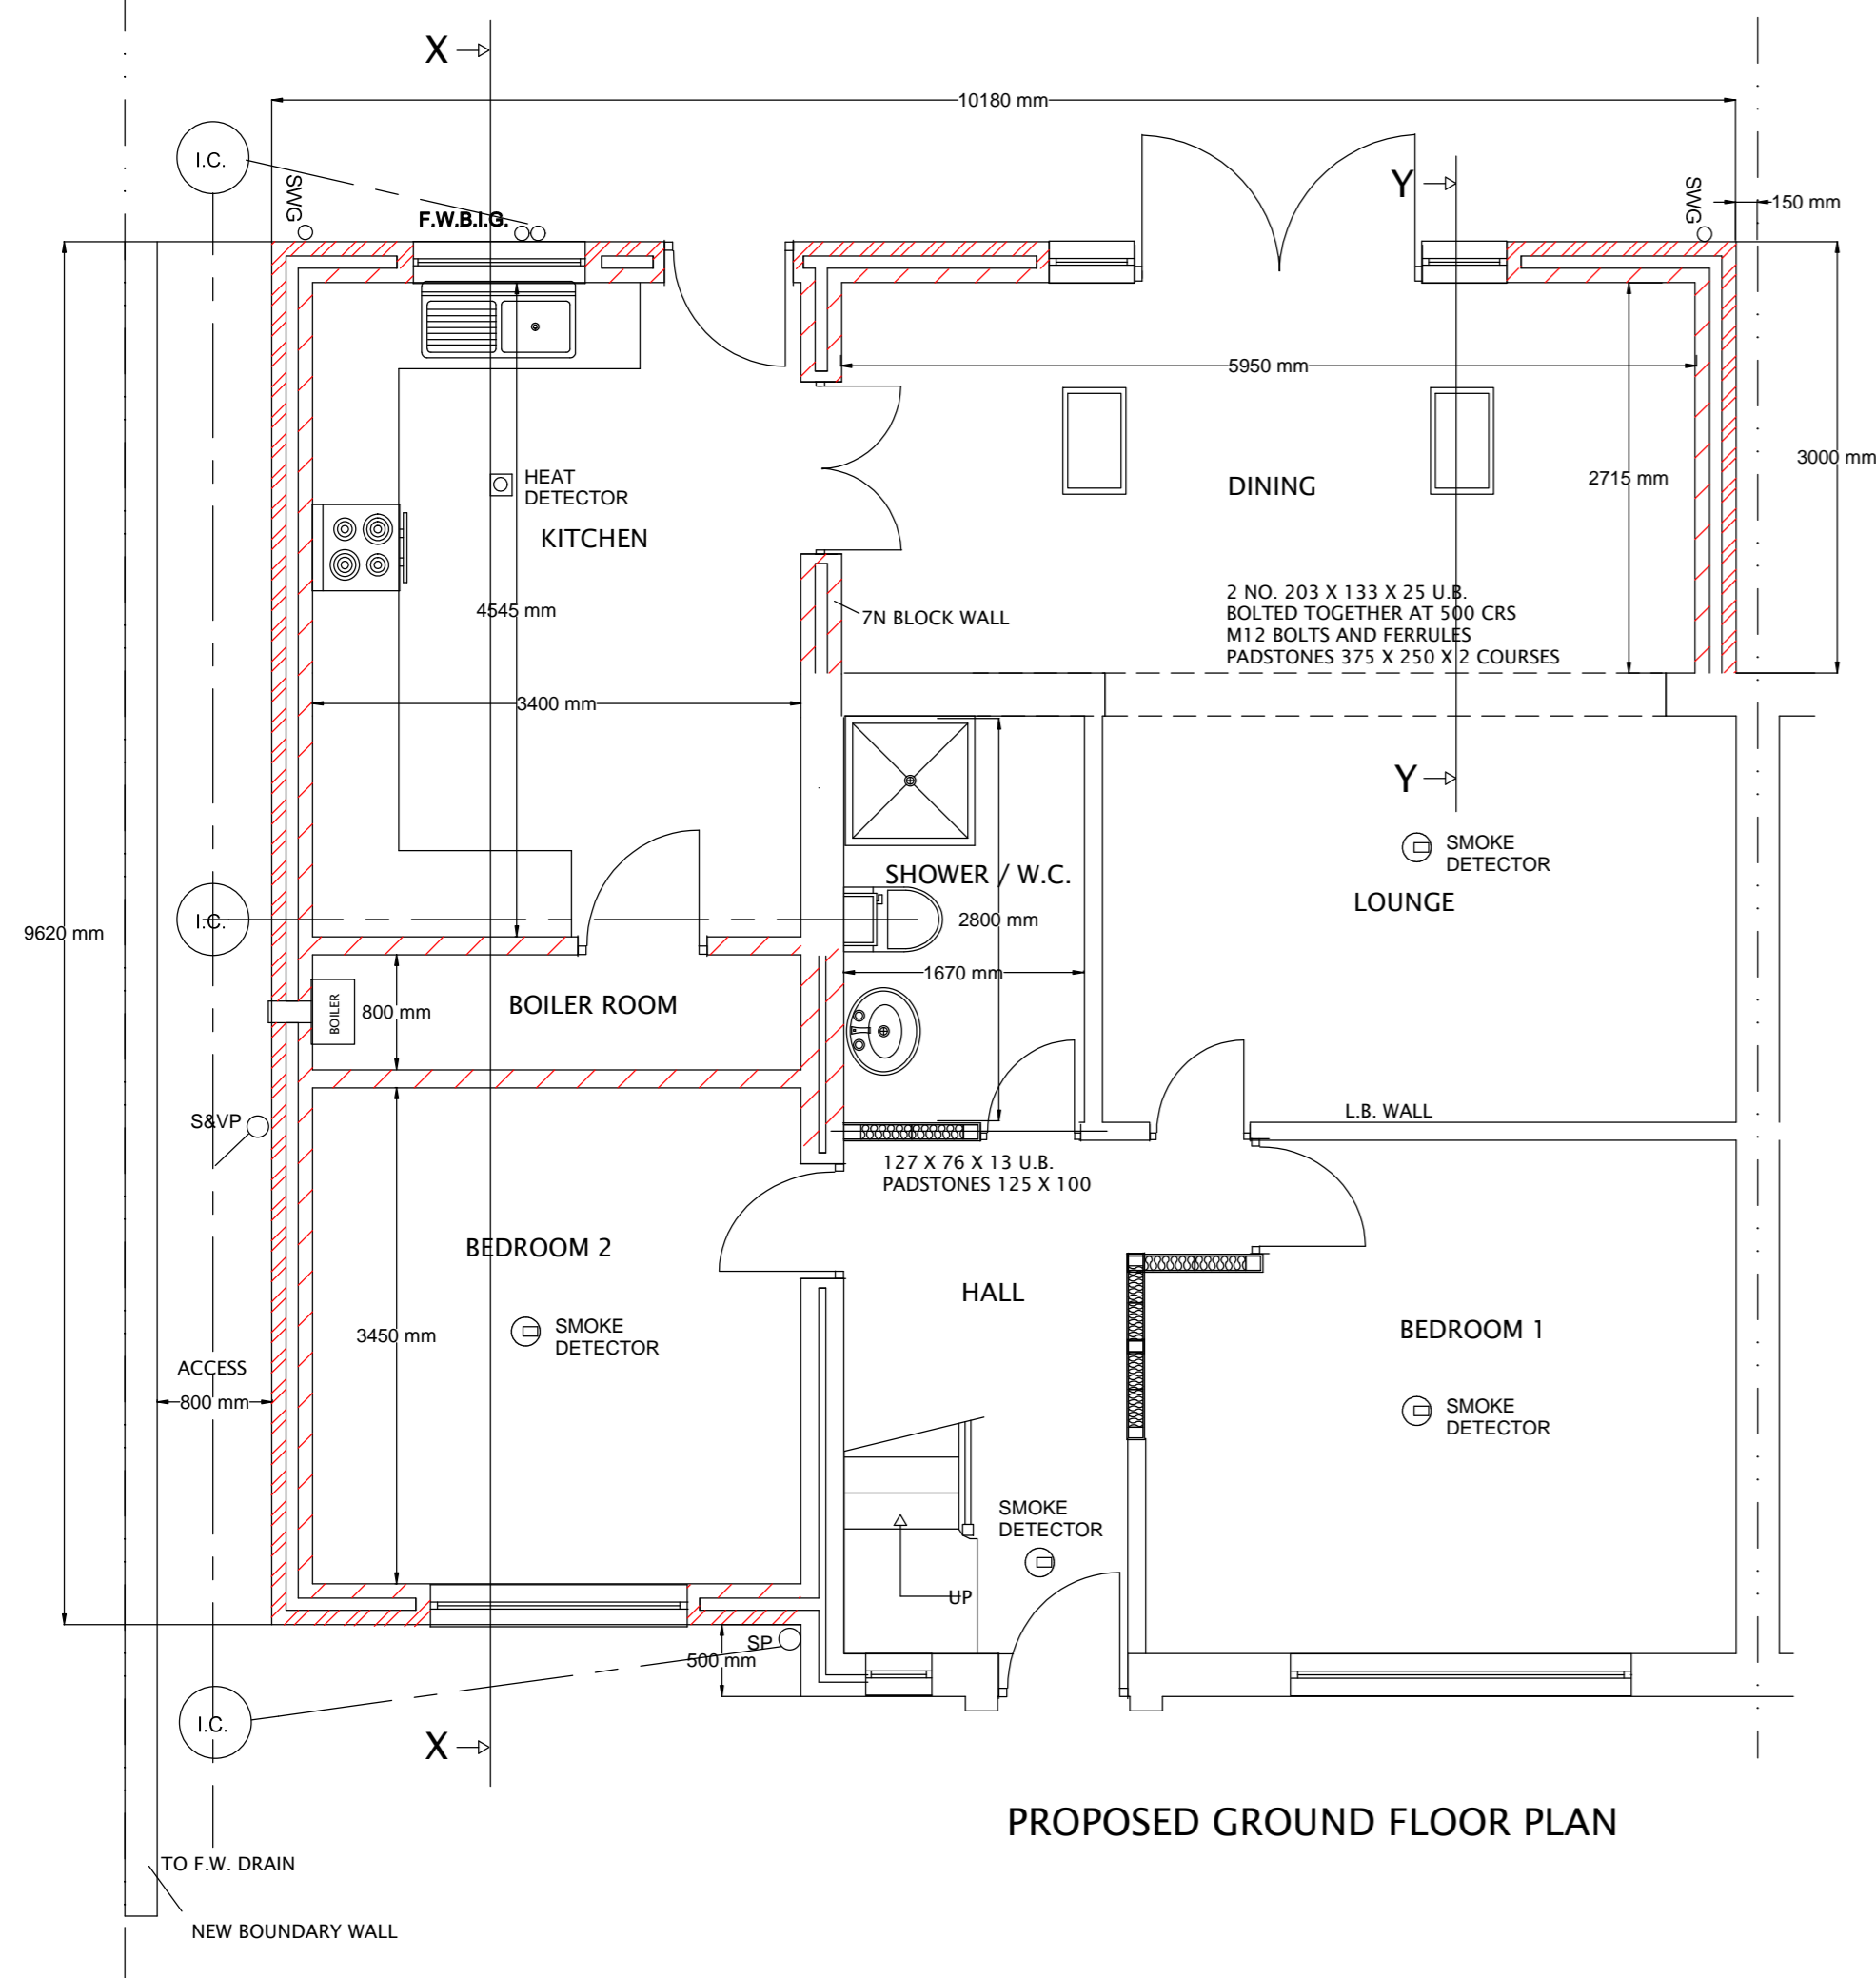

<p>ECDS Ltd John Errington 21 Cottage Lane Ormskirk L39 3NE 01695 577896</p>			<p>CLIENT</p>		
<p>TITLE Proposed two storey extension to side and single storey extension to rear for conversion to multiple occupancy dwelling</p>			<p>DWG NO. DATE SIZE SCALE SHEET VERSION</p>		
<p>1:50/100</p>			<p>ISO A1</p>		