
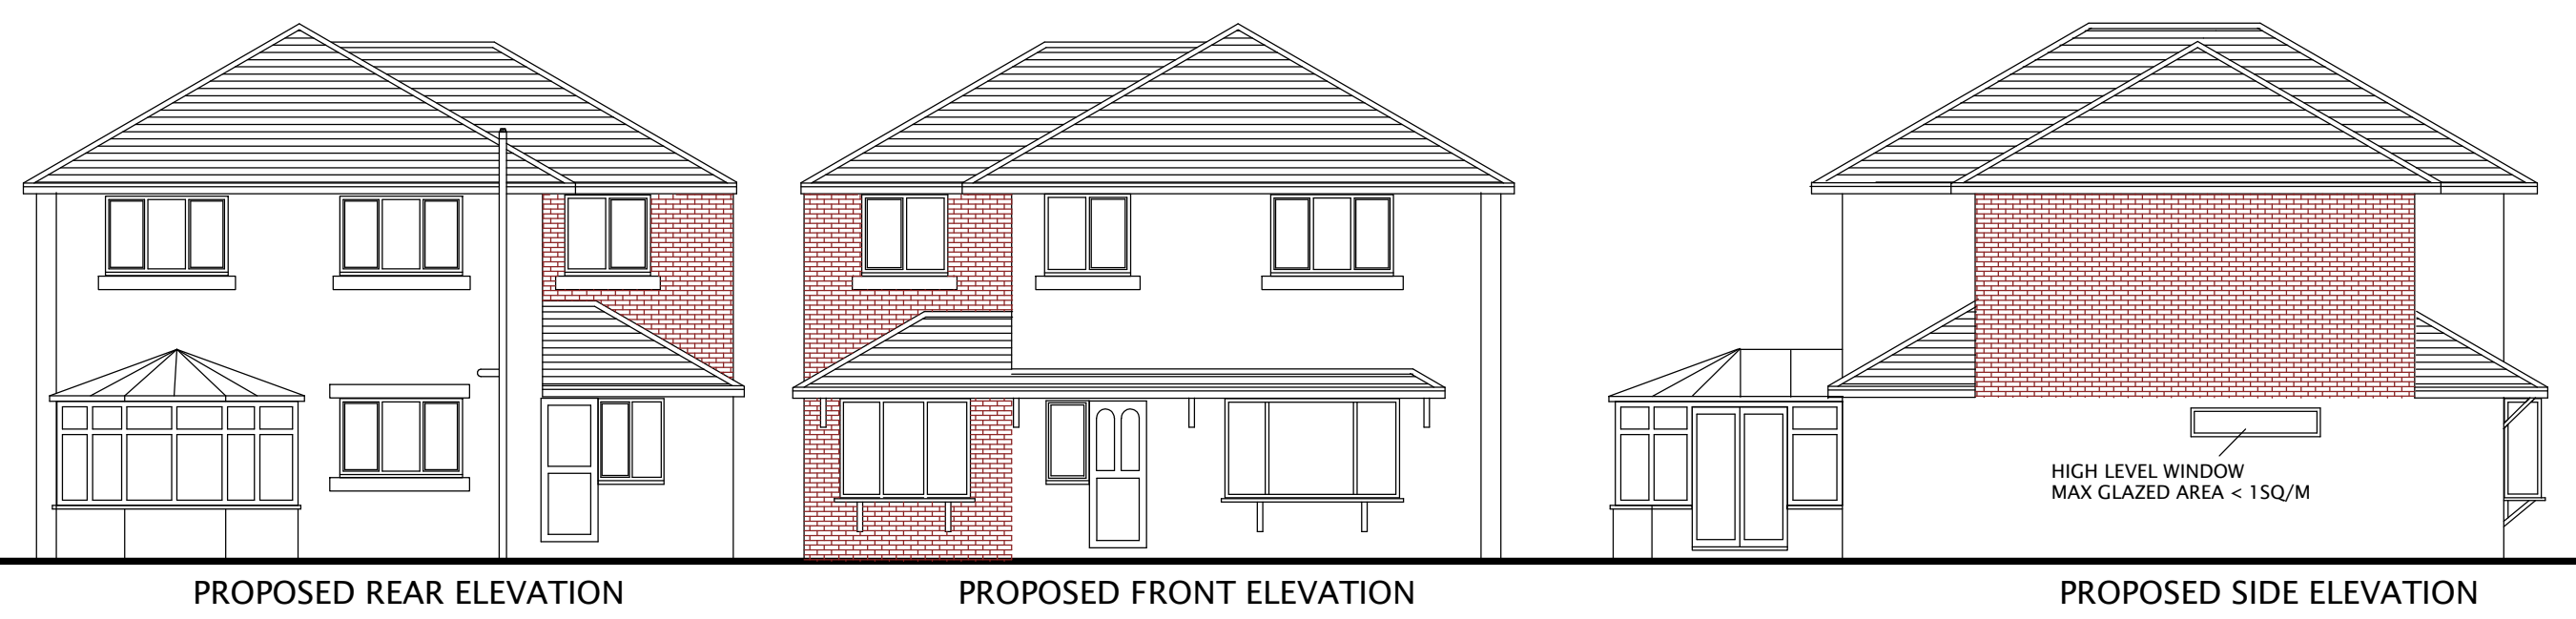
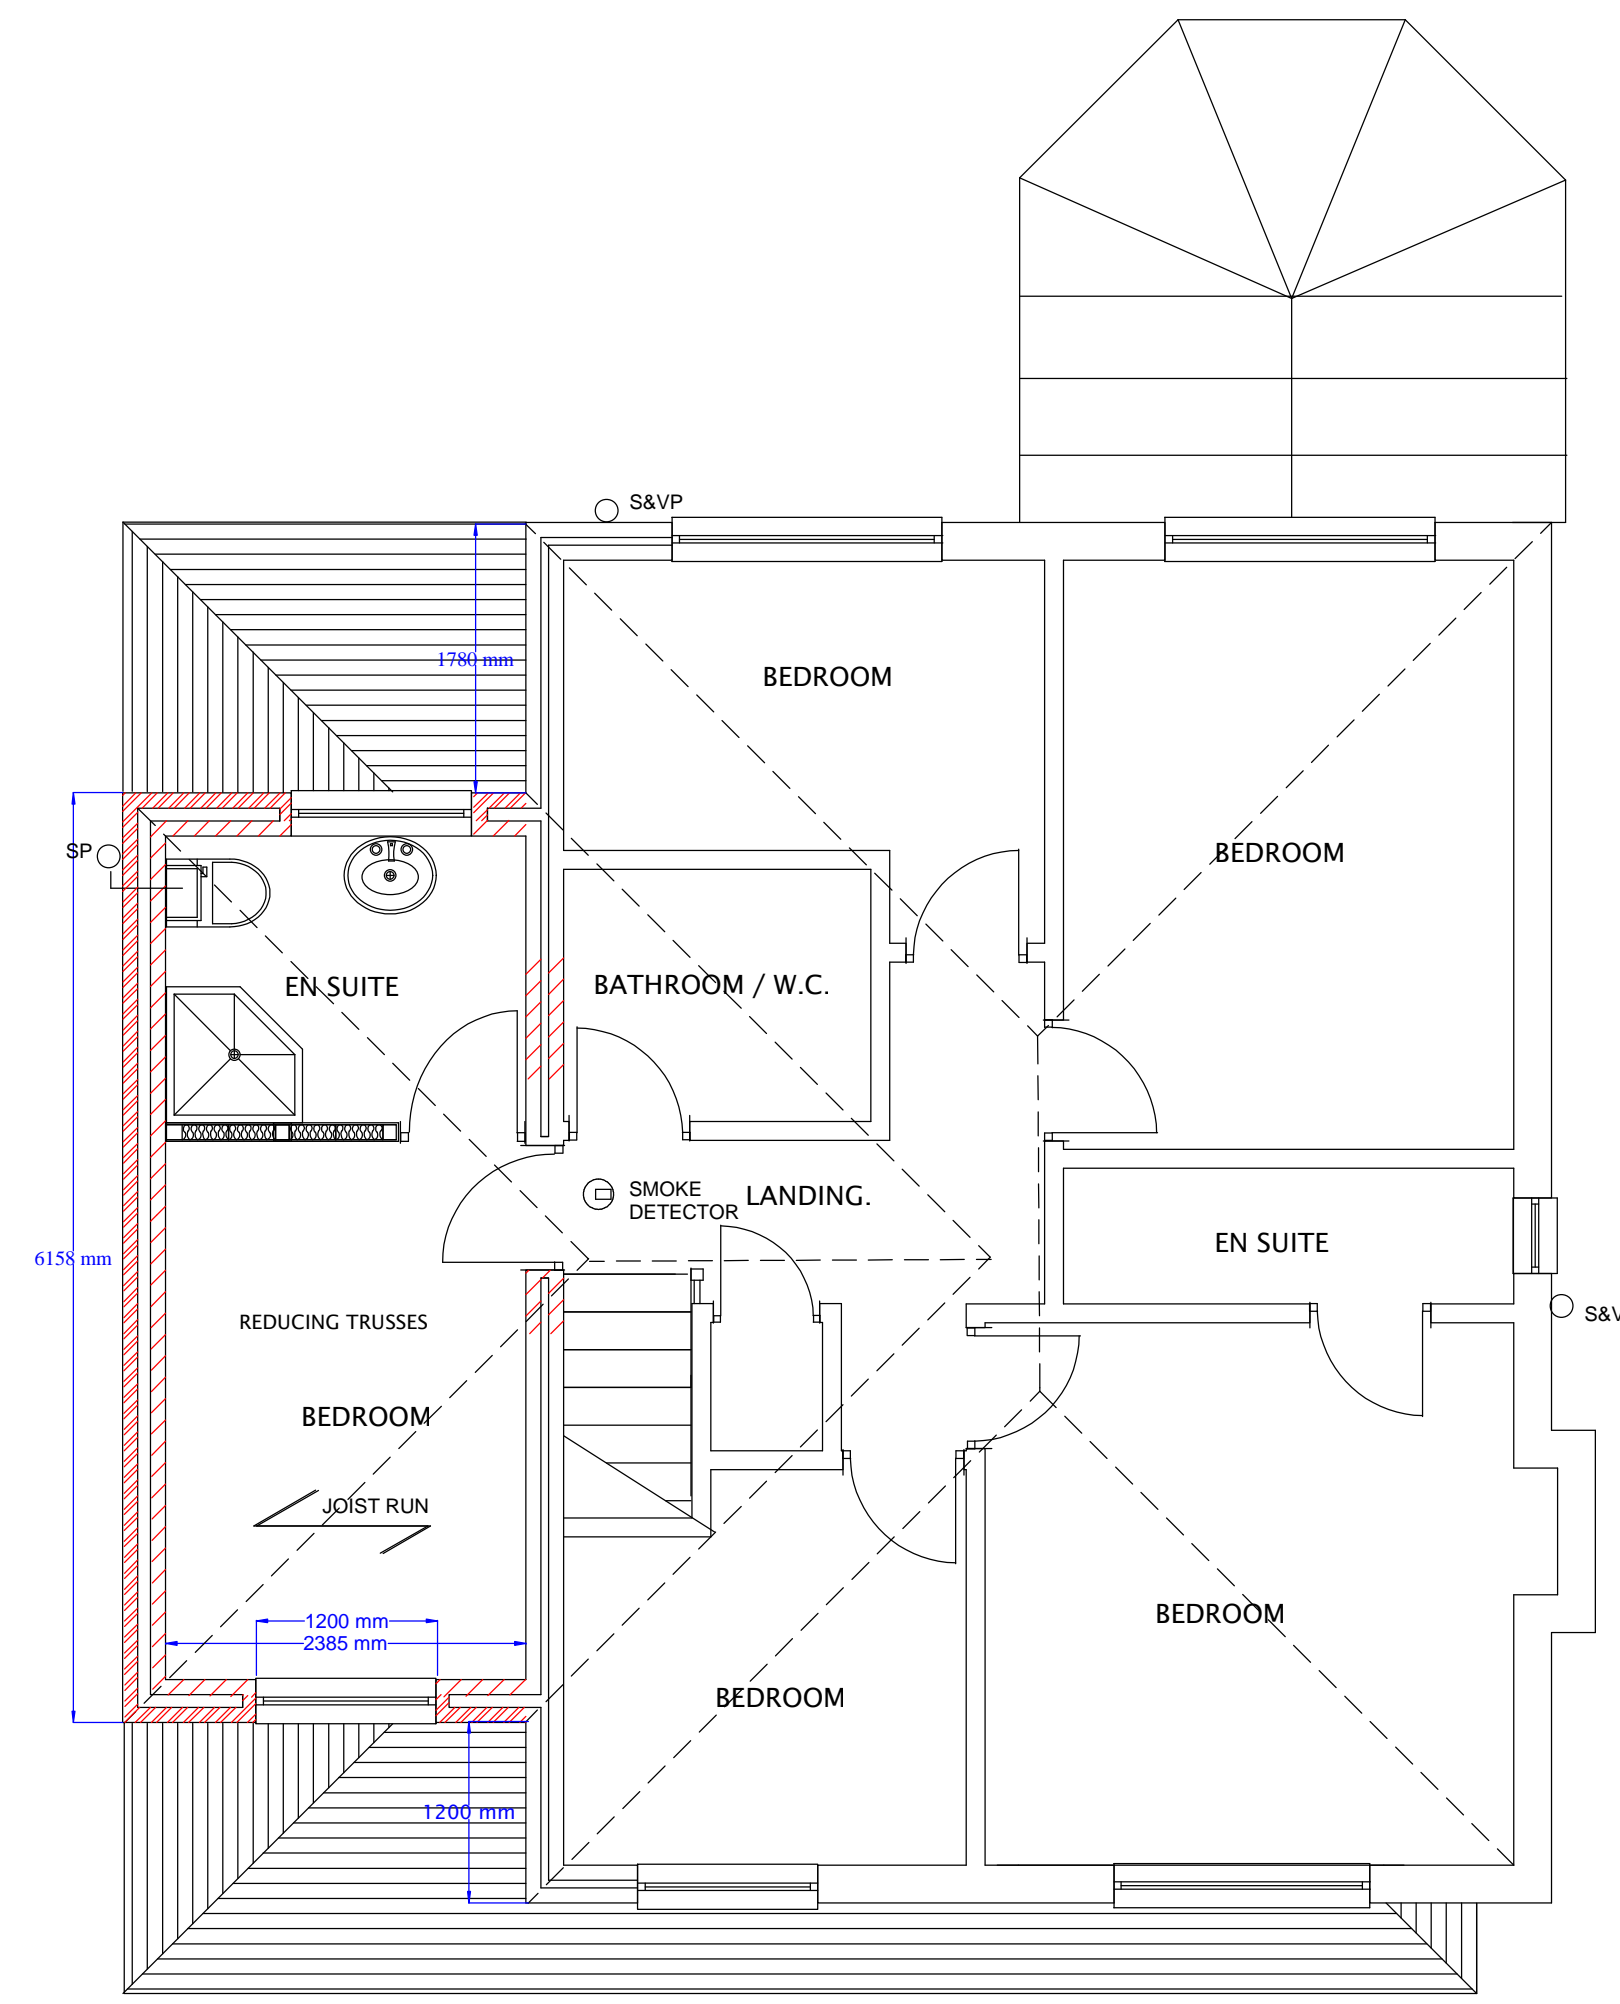


<b>ECDS Ltd</b> John Errington 21 Cottage Lane Ormskirk L39 3NE 01695 577896			CLIENT		
			TITLE Proposed first floor extension and conversion of garage to living accommodation		
DWG NO.	DATE	SIZE	ISO A1		
SCALE 1:50/100	SHEET 1 of 2	VERSION			

Note:  
All drawings are supplied with full specifications

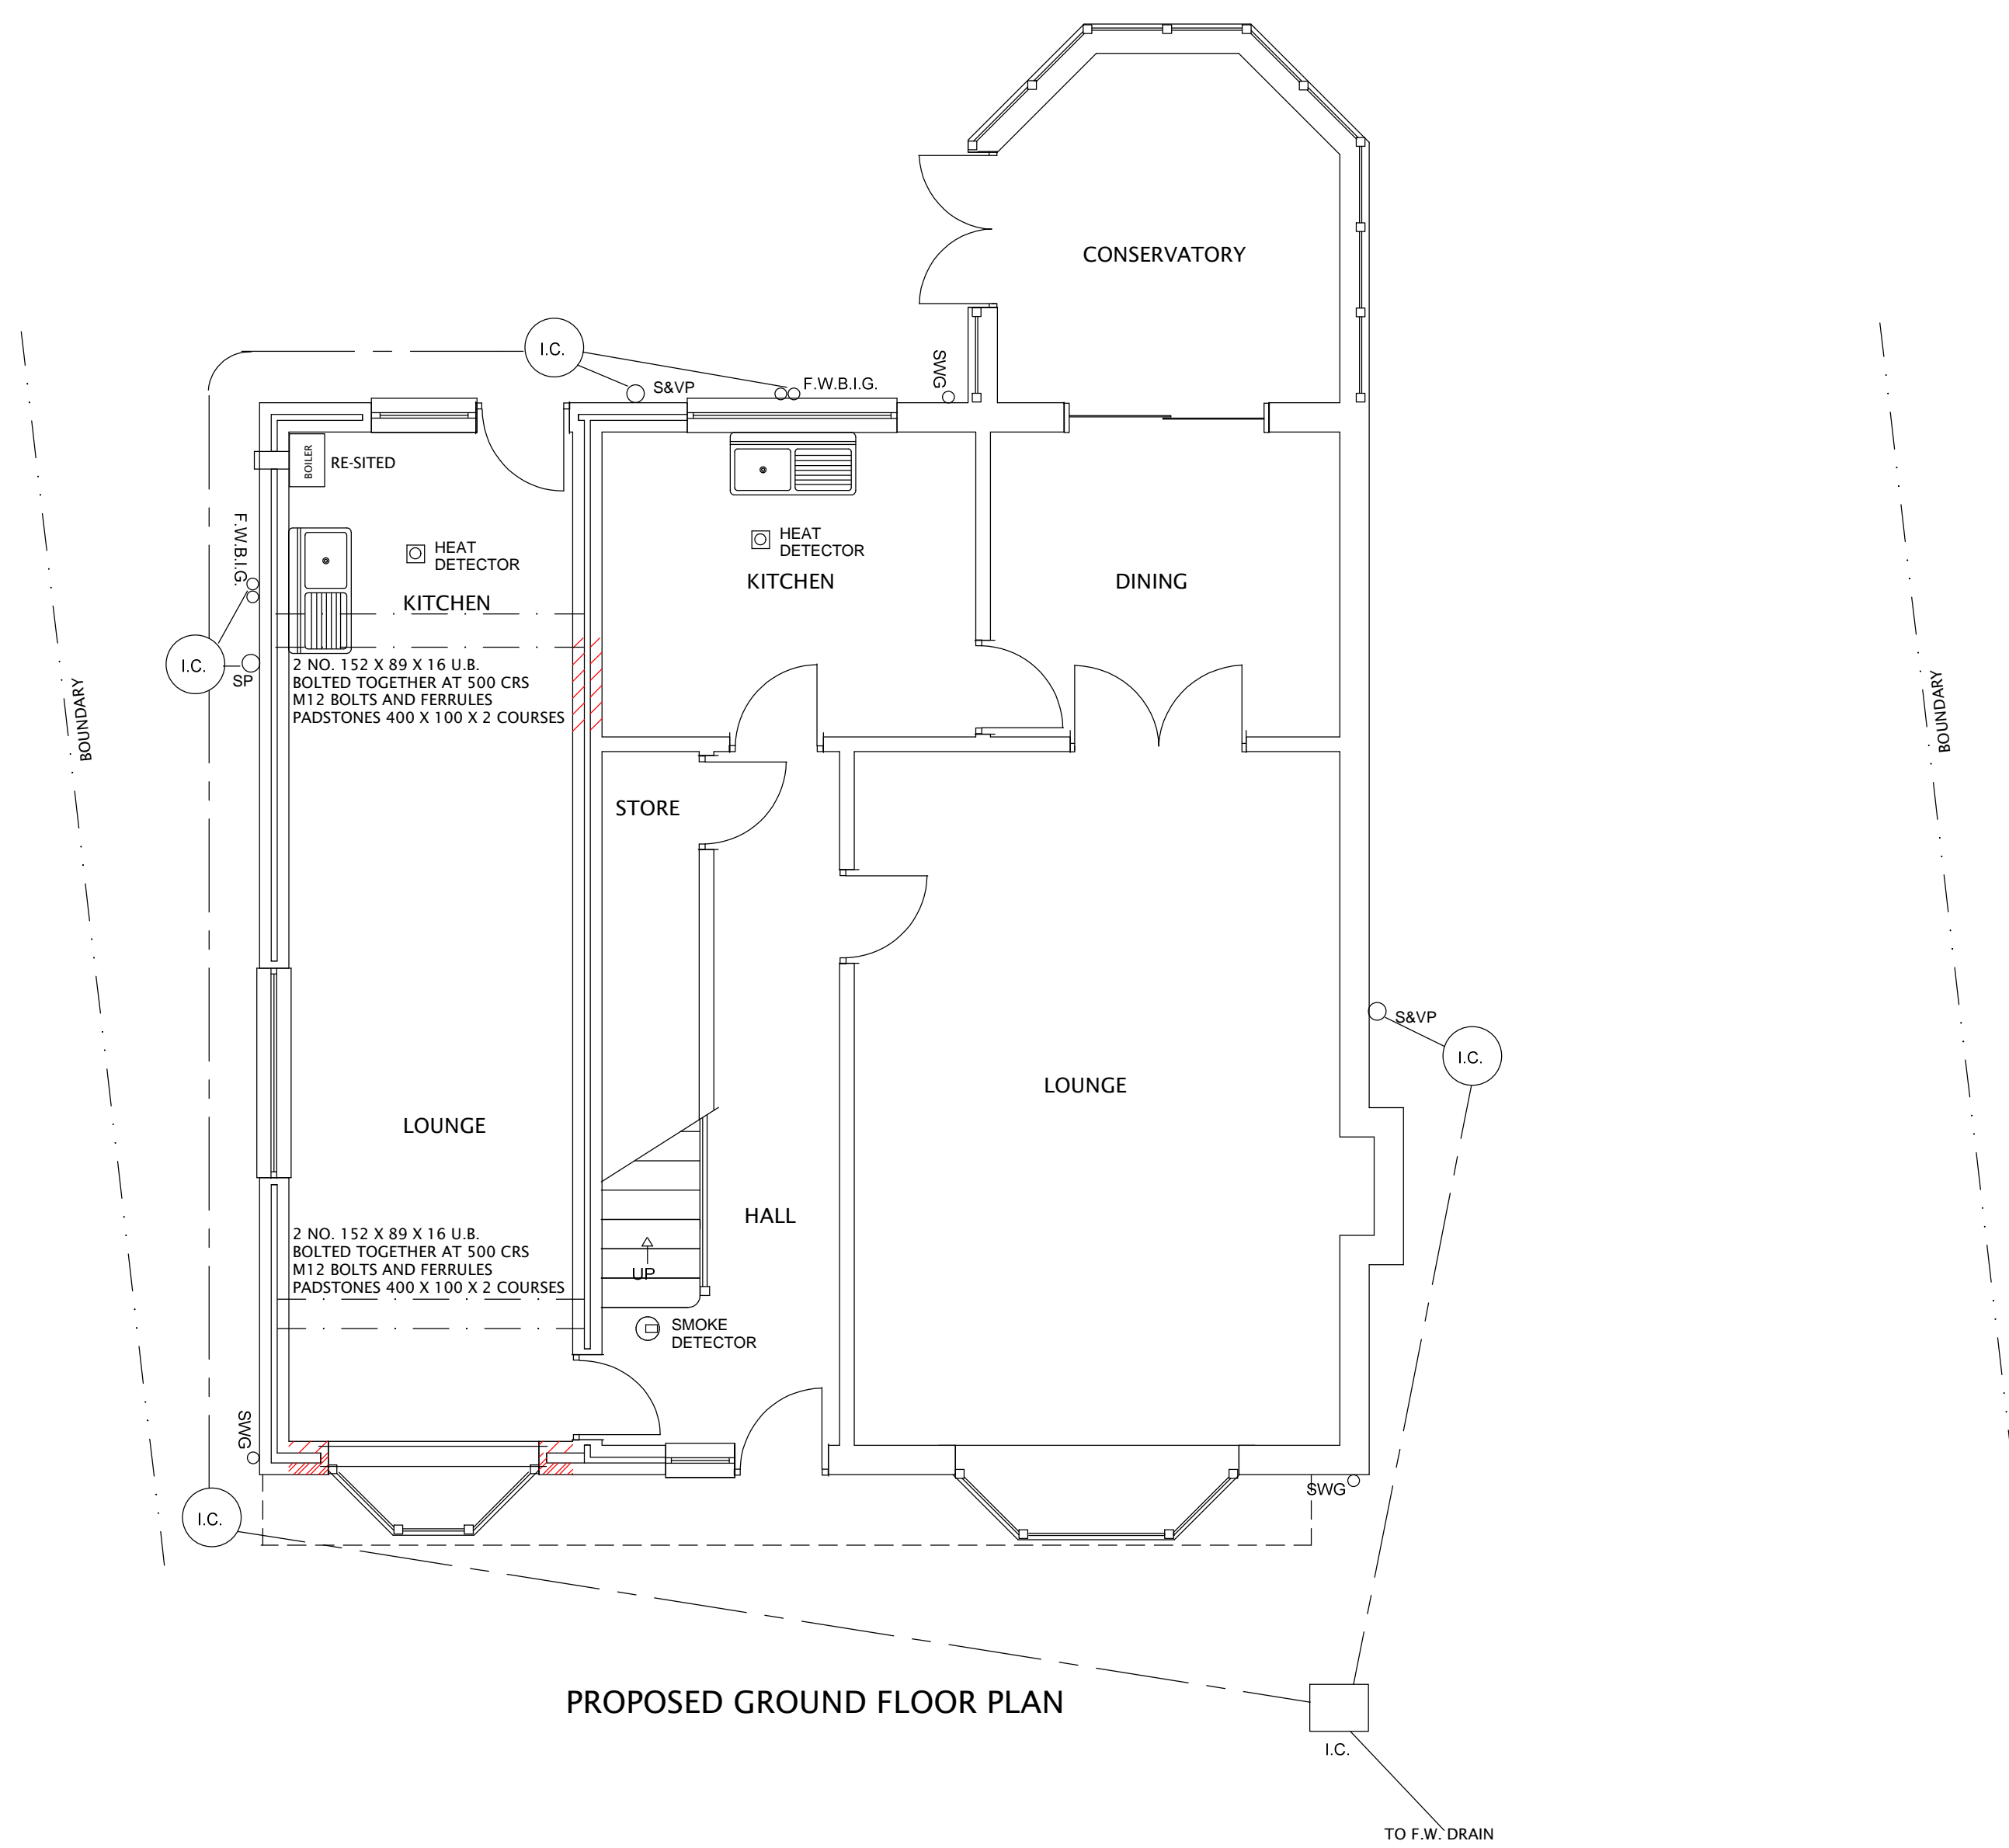

<b>ECDS Ltd</b> John Errington 21 Cottage Lane Ormskirk L39 3NE 01695 577896			CLIENT		
			TITLE Proposed first floor extension and conversion of garage to living accommodation		
DWG NO.	DATE	SIZE	ISO A1		
SCALE 1:50/100	SHEET 2 of 2	VERSION			