
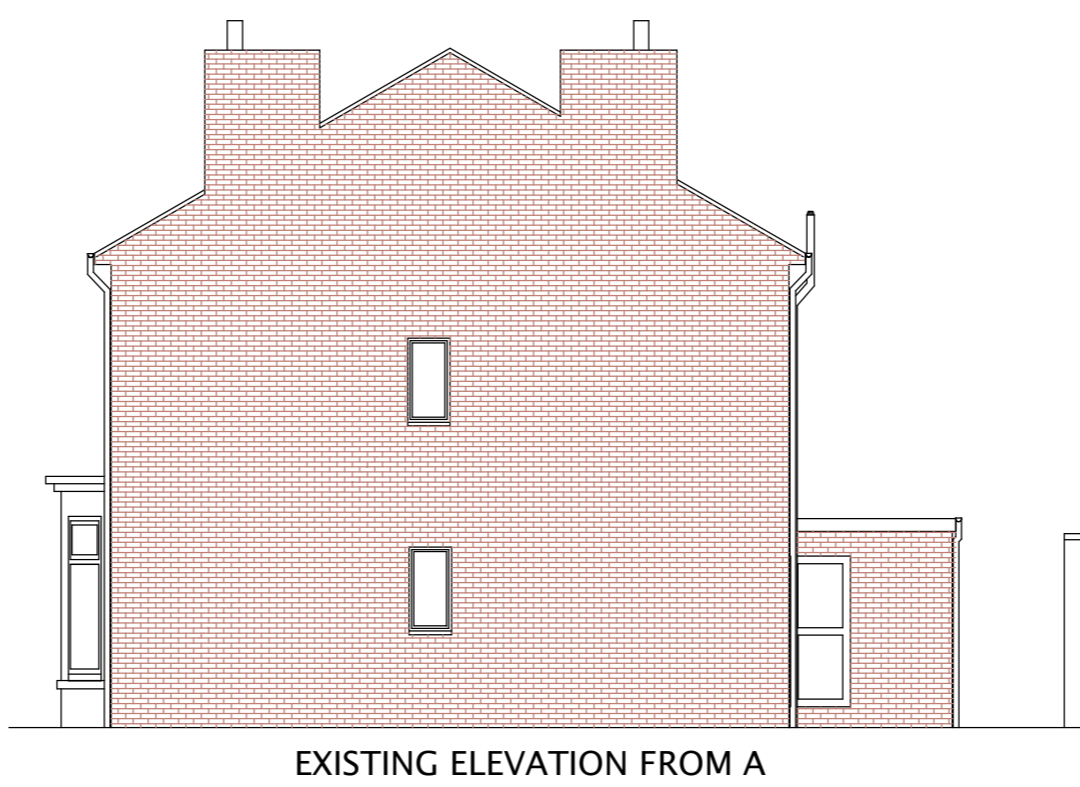
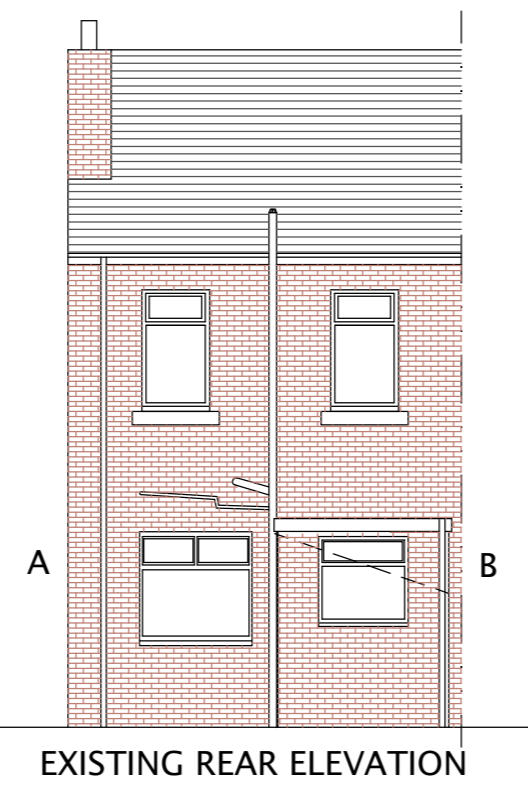
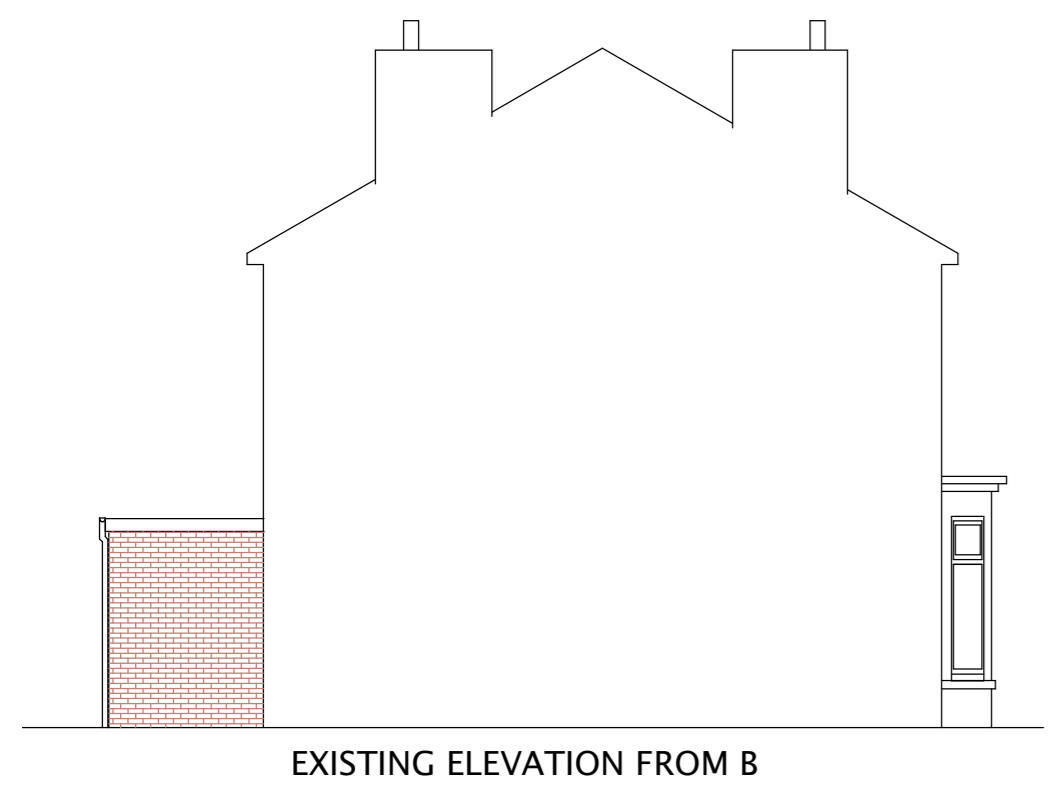
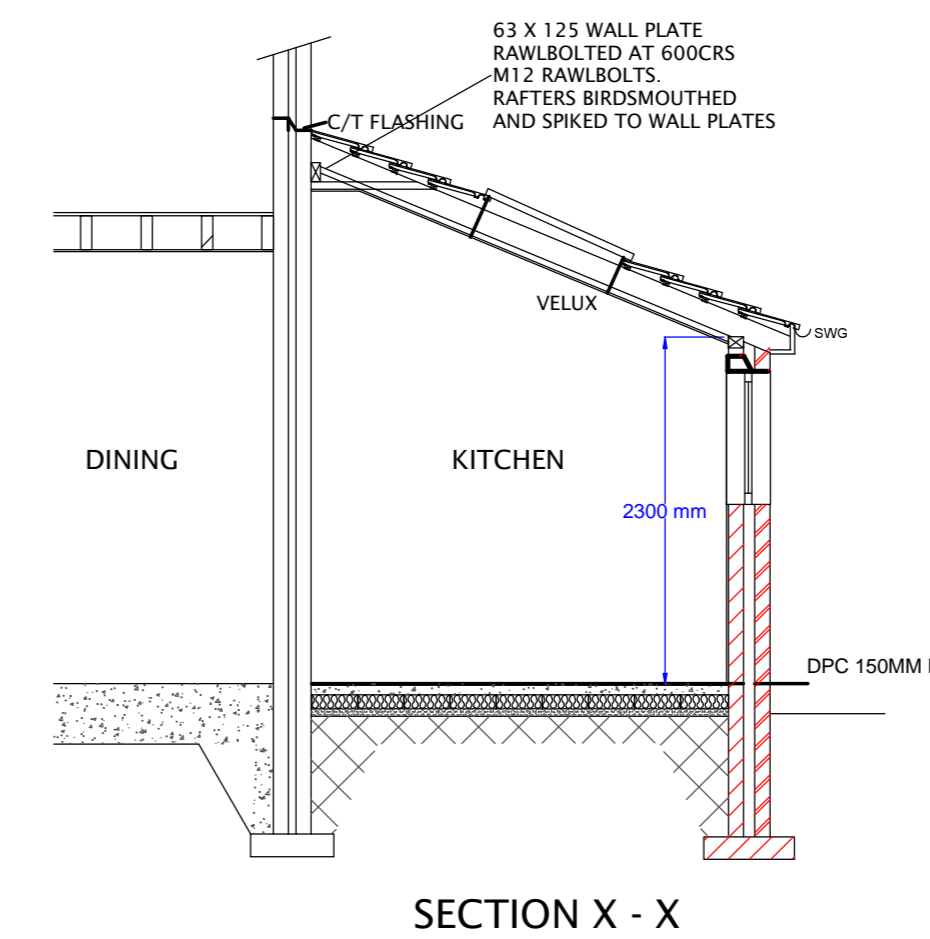
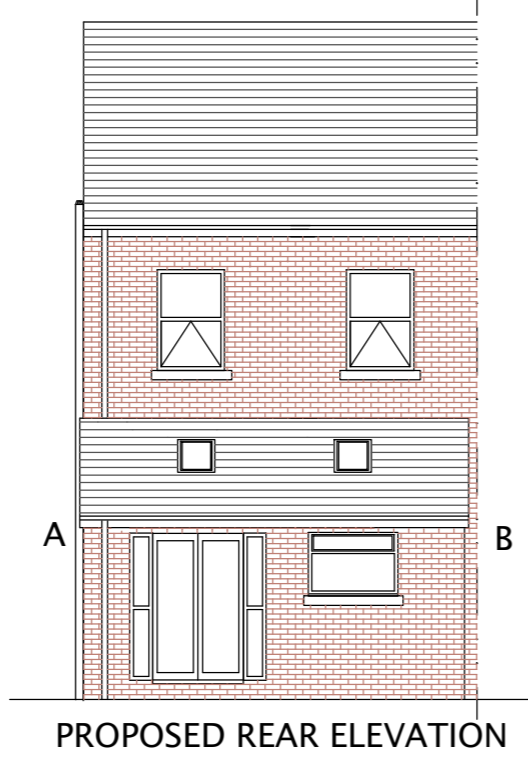
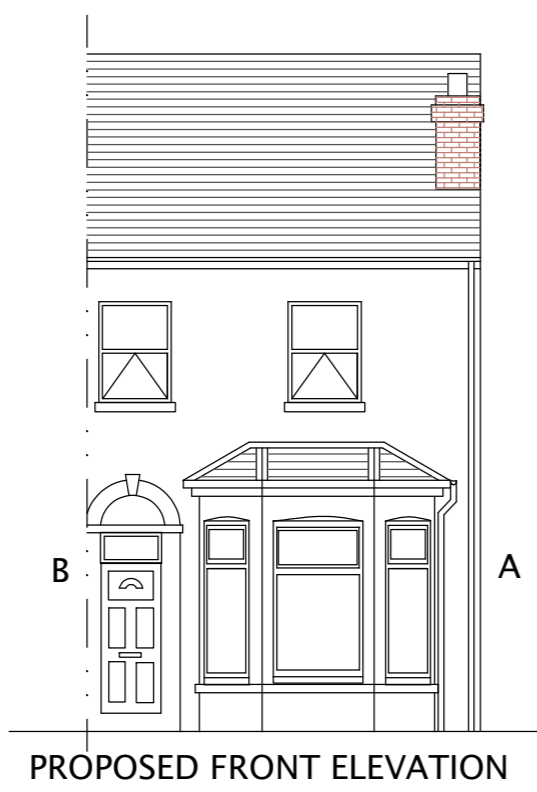
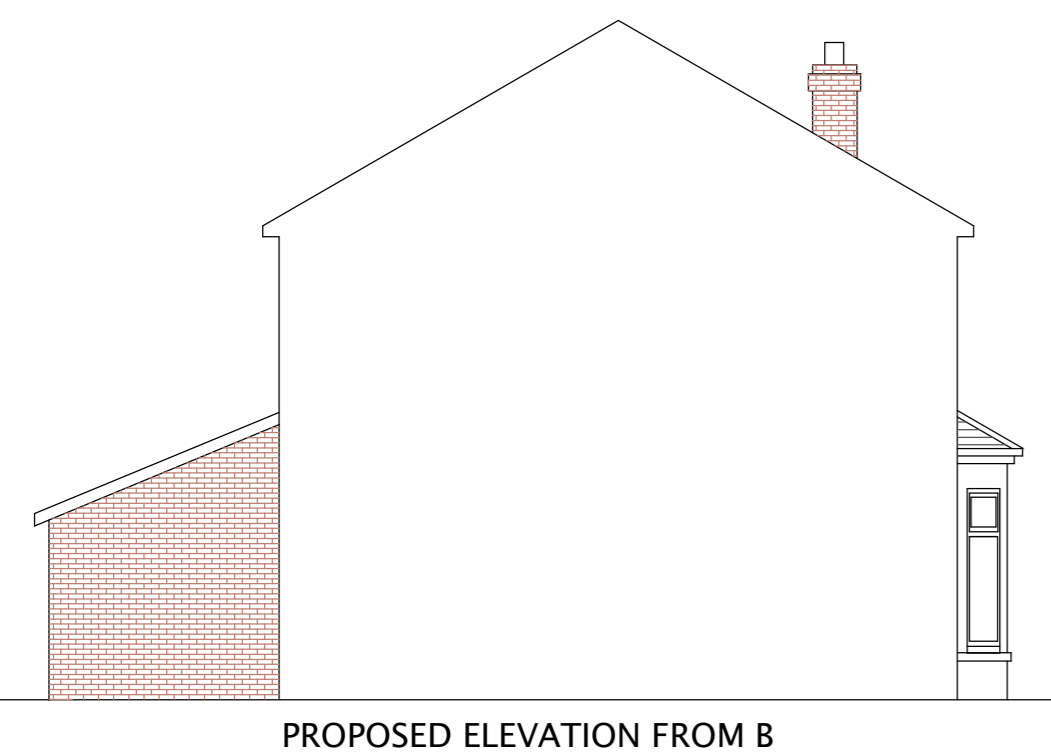
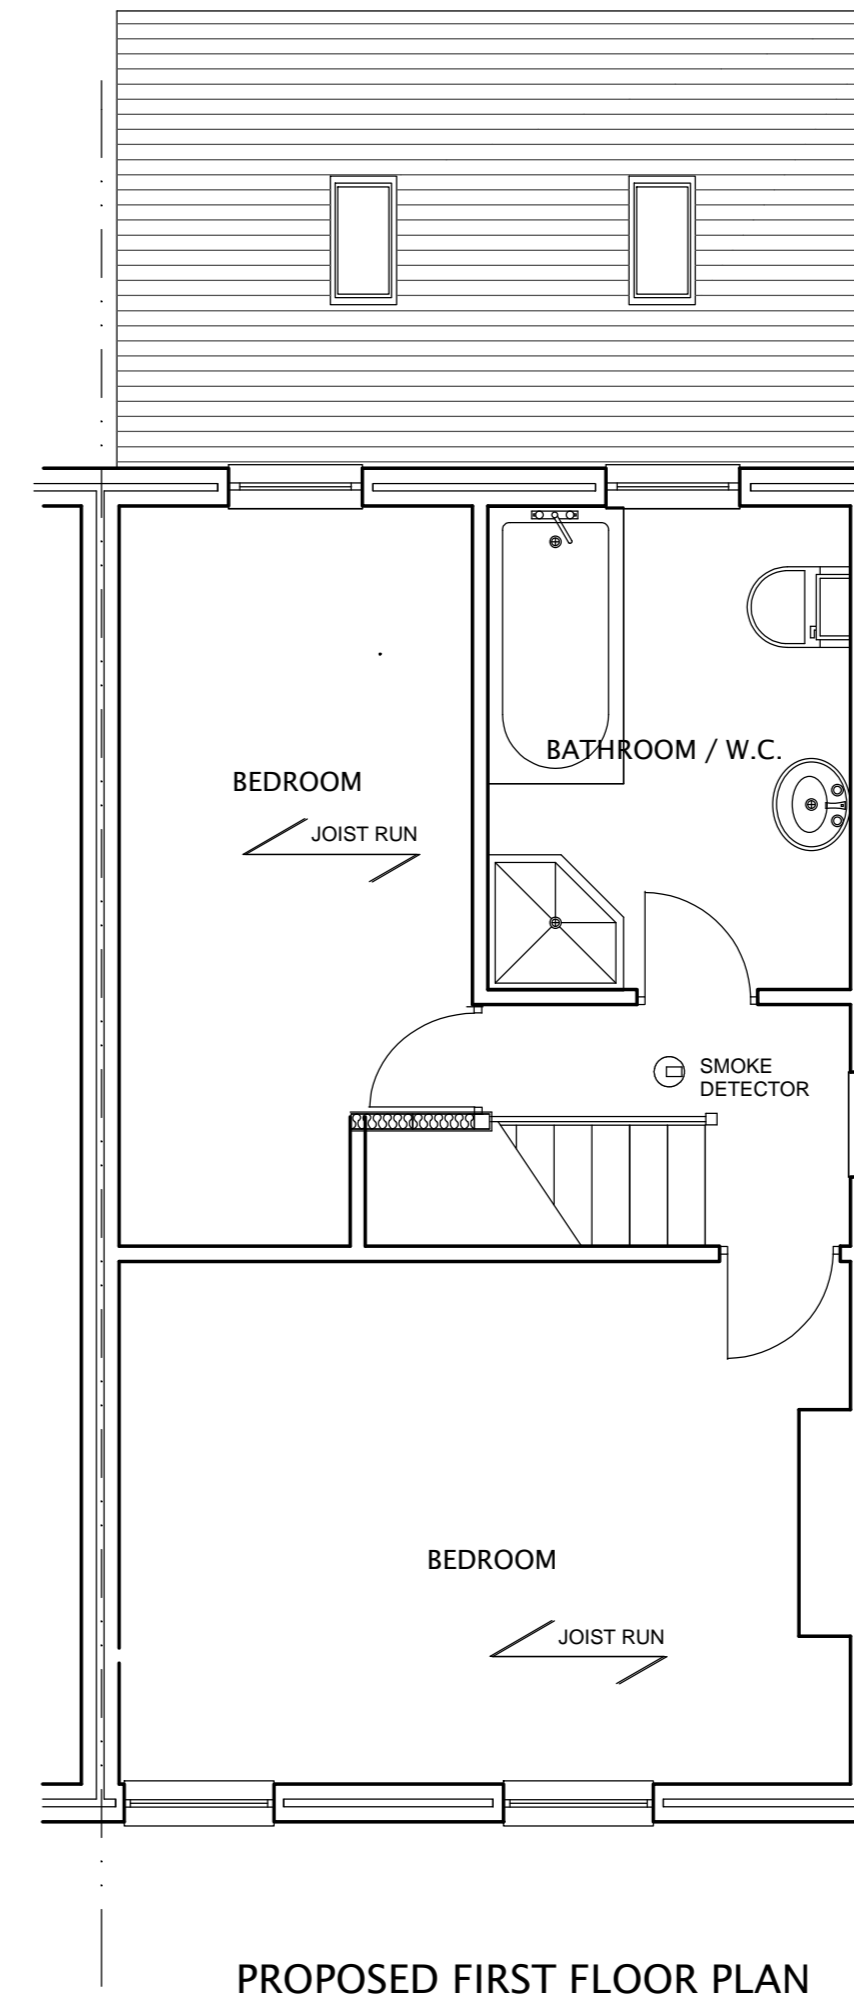
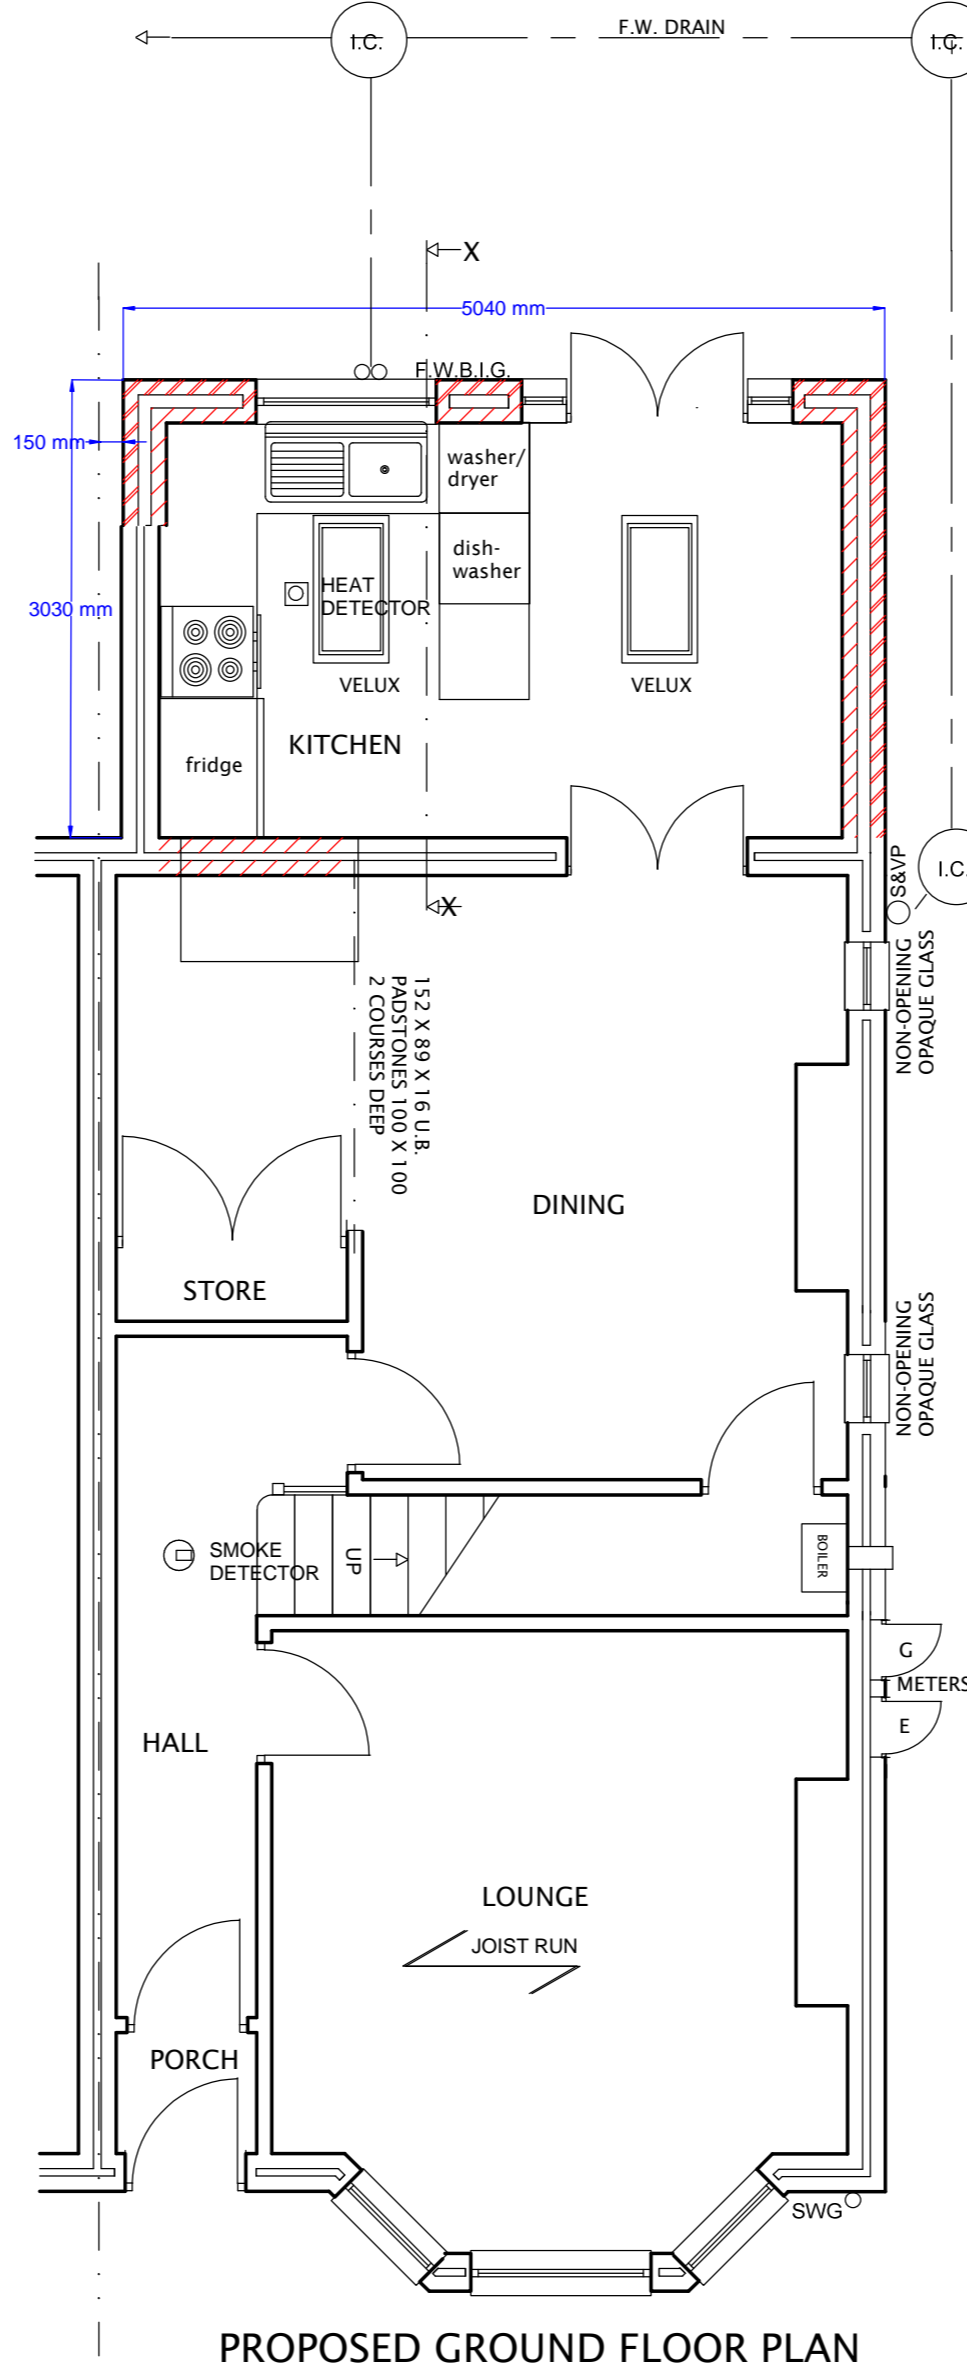
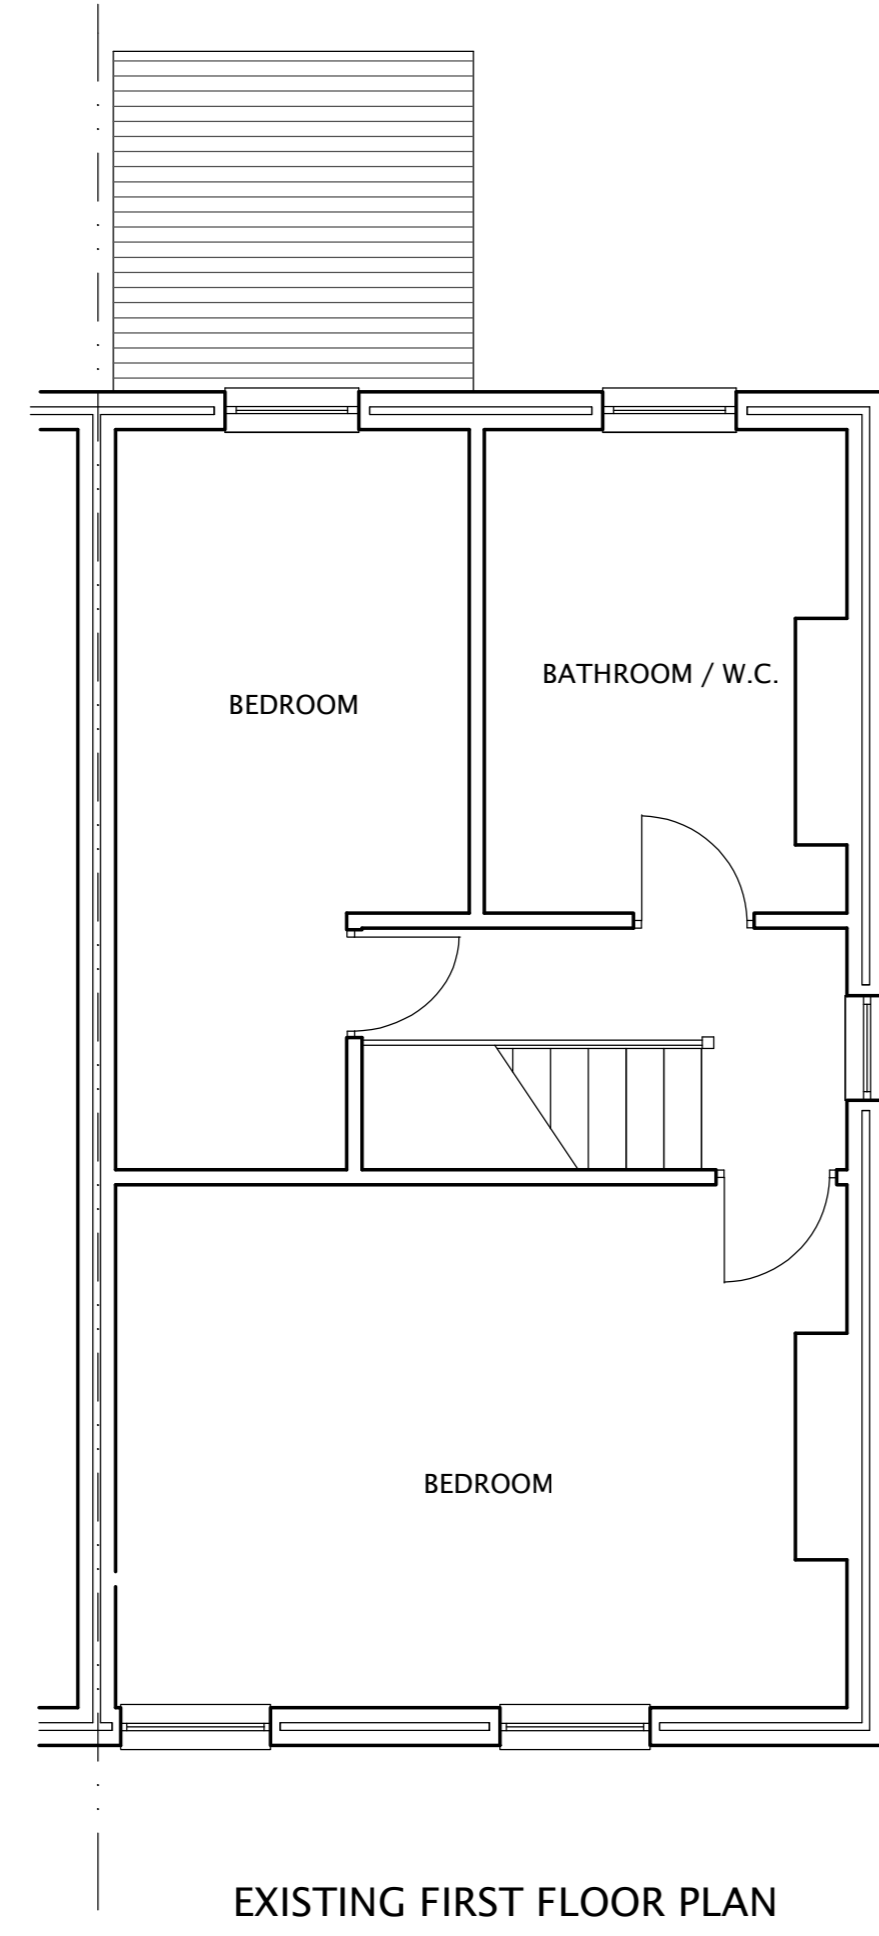


Note:
All drawings are supplied with full specifications

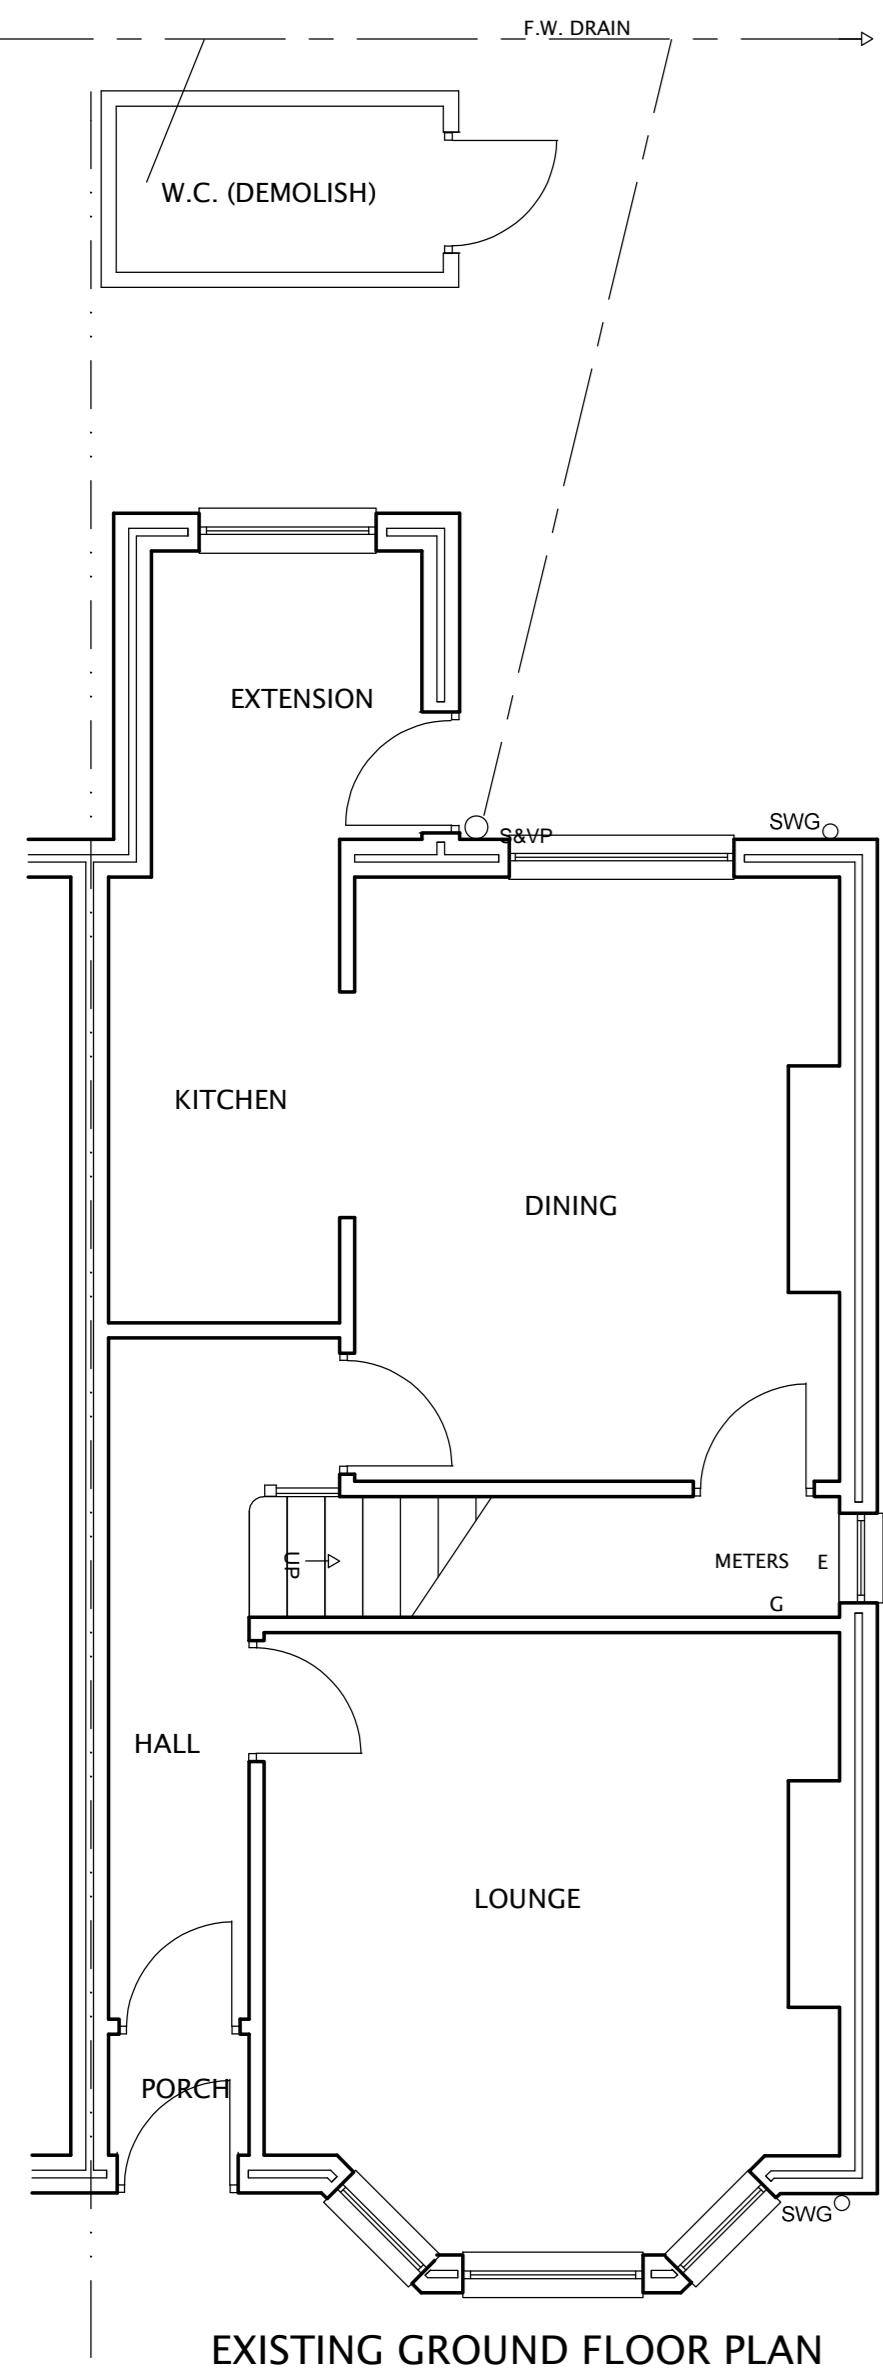

<p>ECDS Ltd John Errington</p> <p>21 Cottage Lane Ormskirk L39 3NE</p> <p>01695 577896</p>		Proposed rear extension and replacement windows	
		DWG NO.	DATE
SCALE 1:50/100		SHEET	